


ORMEGGIO

PA Plans D01

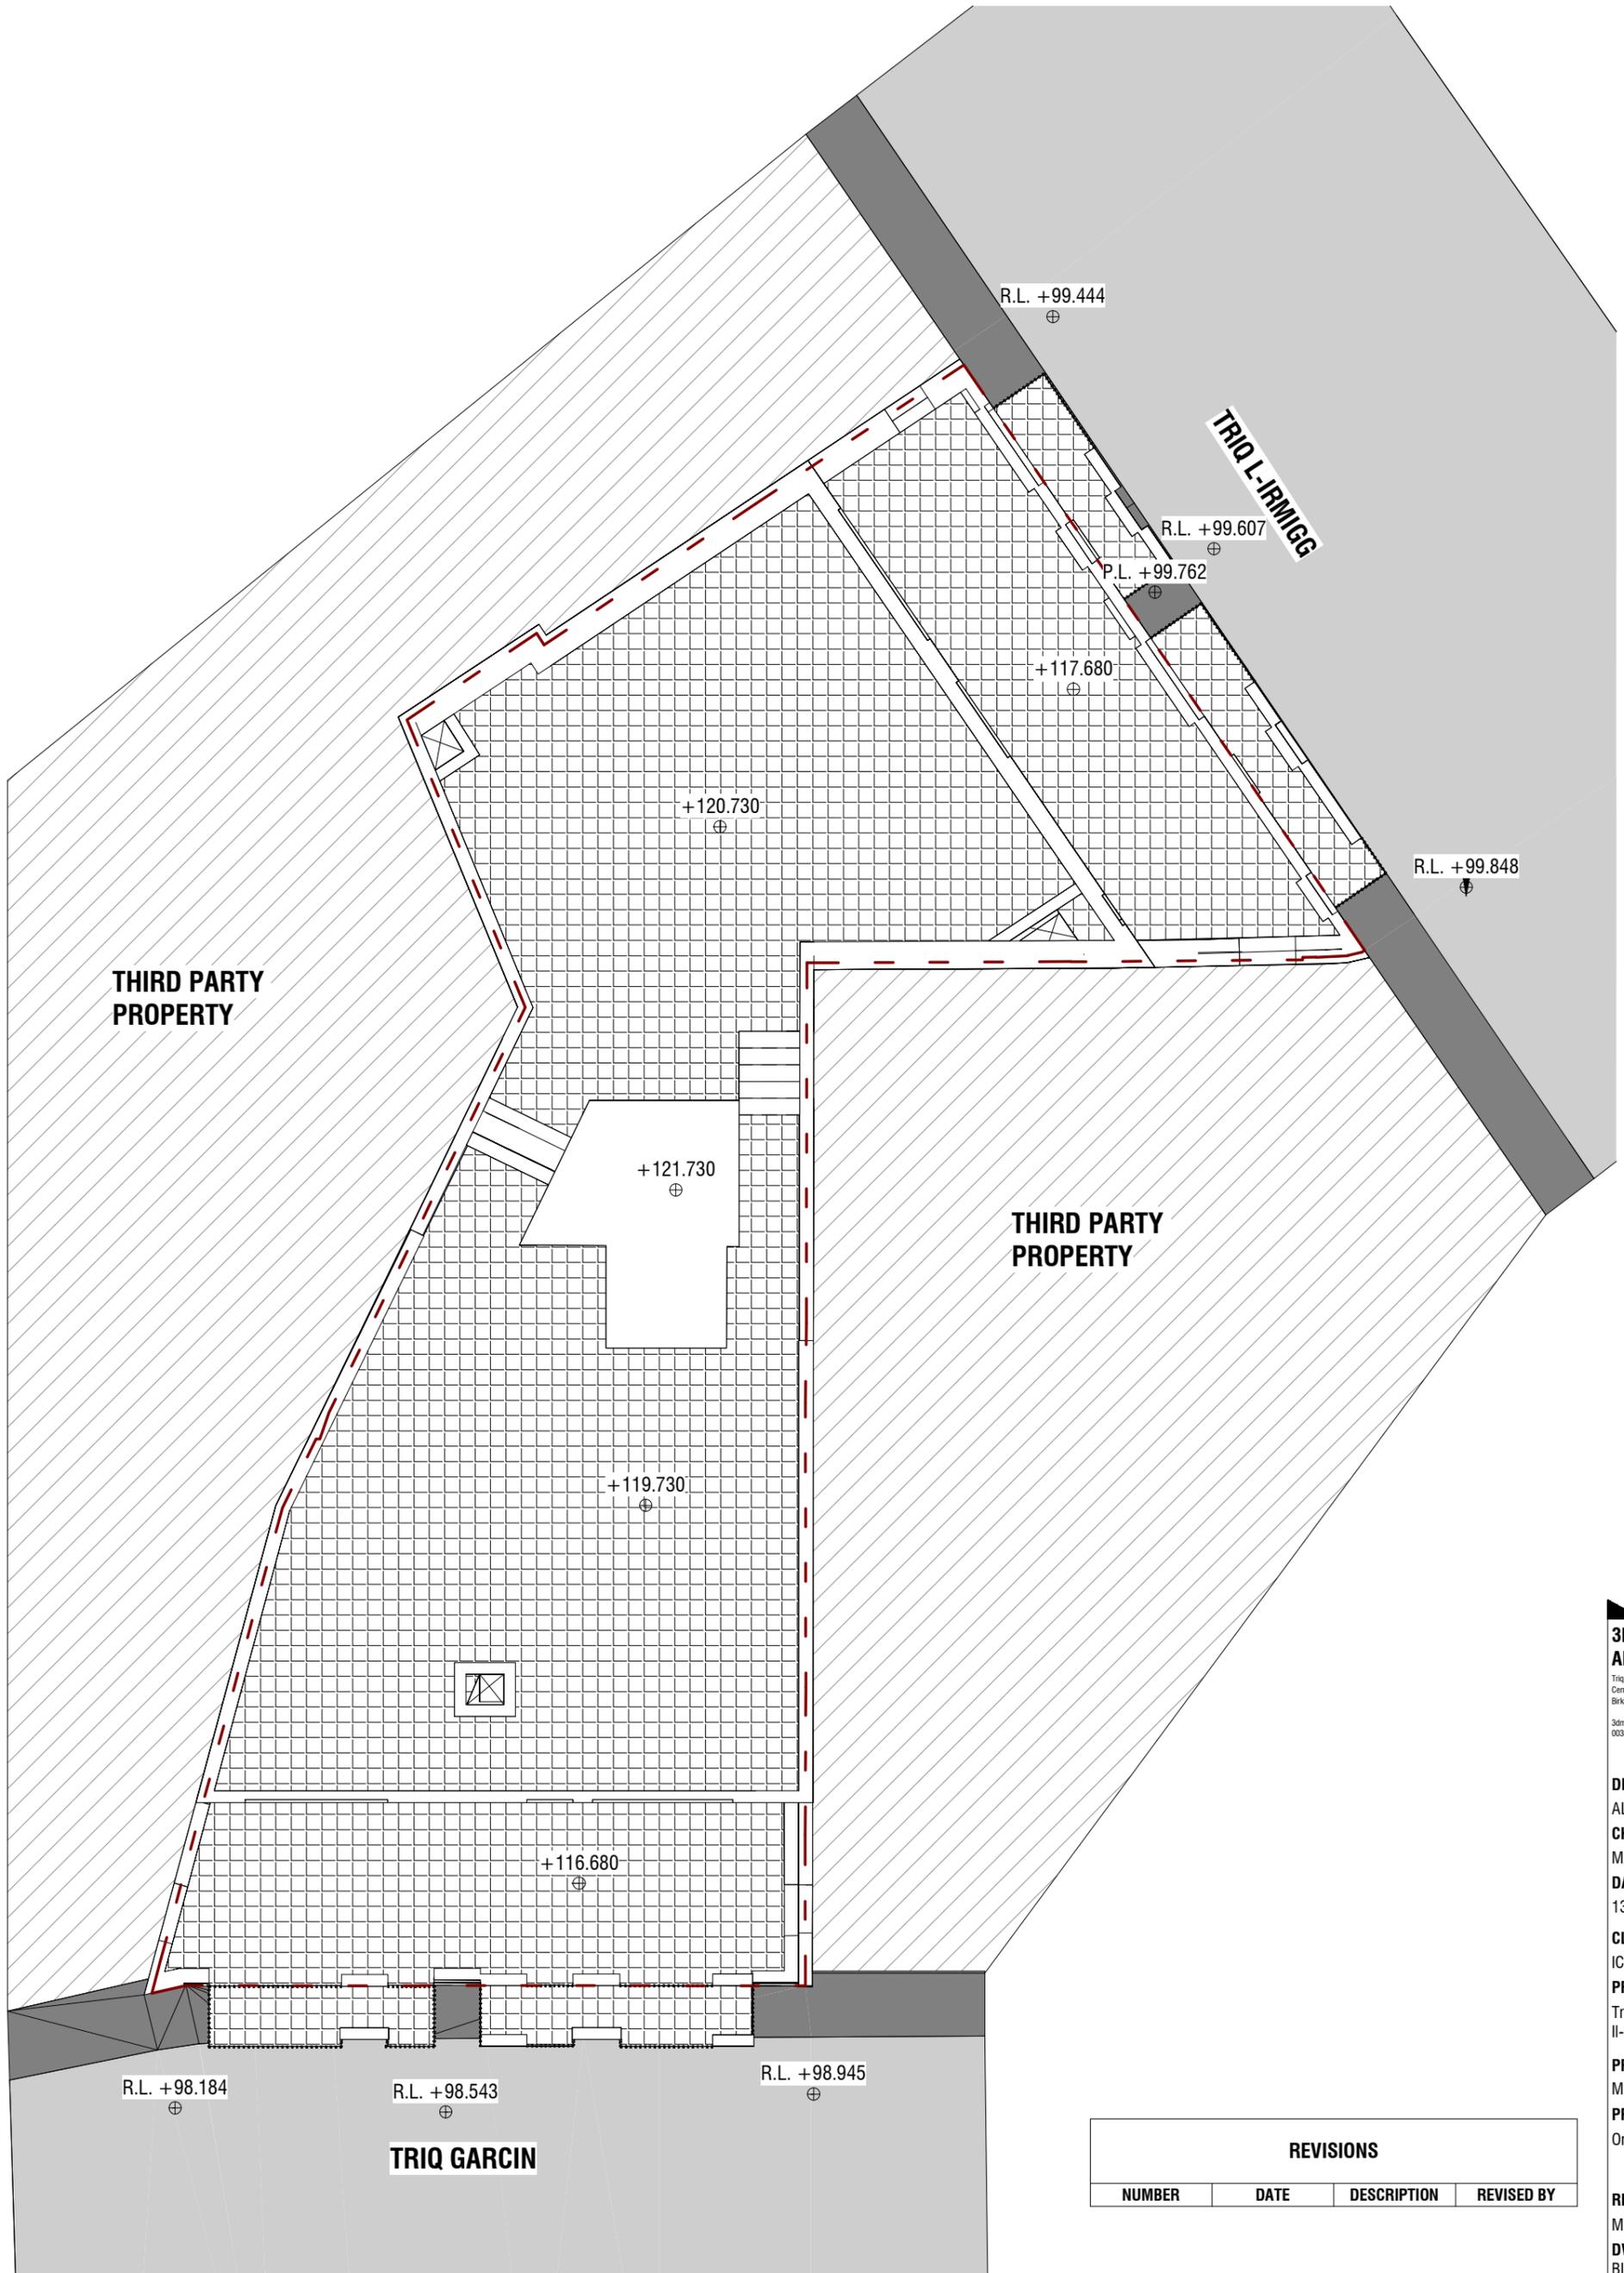

THIRD PARTY
PROPERTY

THIRD PARTY
PROPERTY

TRIQ GARCIN

TRIQ L-IRMIGG

R.L. +99.444

R.L. +99.607

P.L. +99.762

+117.680

+120.730

R.L. +99.848

+121.730

+119.730

+116.680

R.L. +98.184

R.L. +98.543

R.L. +98.945

REVISIONS			
NUMBER	DATE	DESCRIPTION	REVISED BY


3DM ARCHITECTURE
 Triq il-Fumara, Zone 4
 Central Business District
 Birkirkara, CBD4040, Malta
 3dm@3dm.mt
 00356 2701 7144


DRAWN BY
AL
CHECKED BY
MA
DATE
13/03/25
CLIENT NAME
ICI LTD
PROJ. ADDRESS
Triq L-Irmigg / Triq
Il-Gnien
PROJ. LOCATION
Msida
PROJ. NAME
Ormeggio

REF. NO.
MSD06-C
DWG NAME
BLOCK PLAN

DWG NO.
D05
SCALE
1 : 100 on A3

PA 12 - BLOCK PLAN
 SCALE 1 : 100

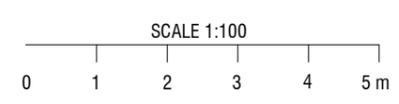

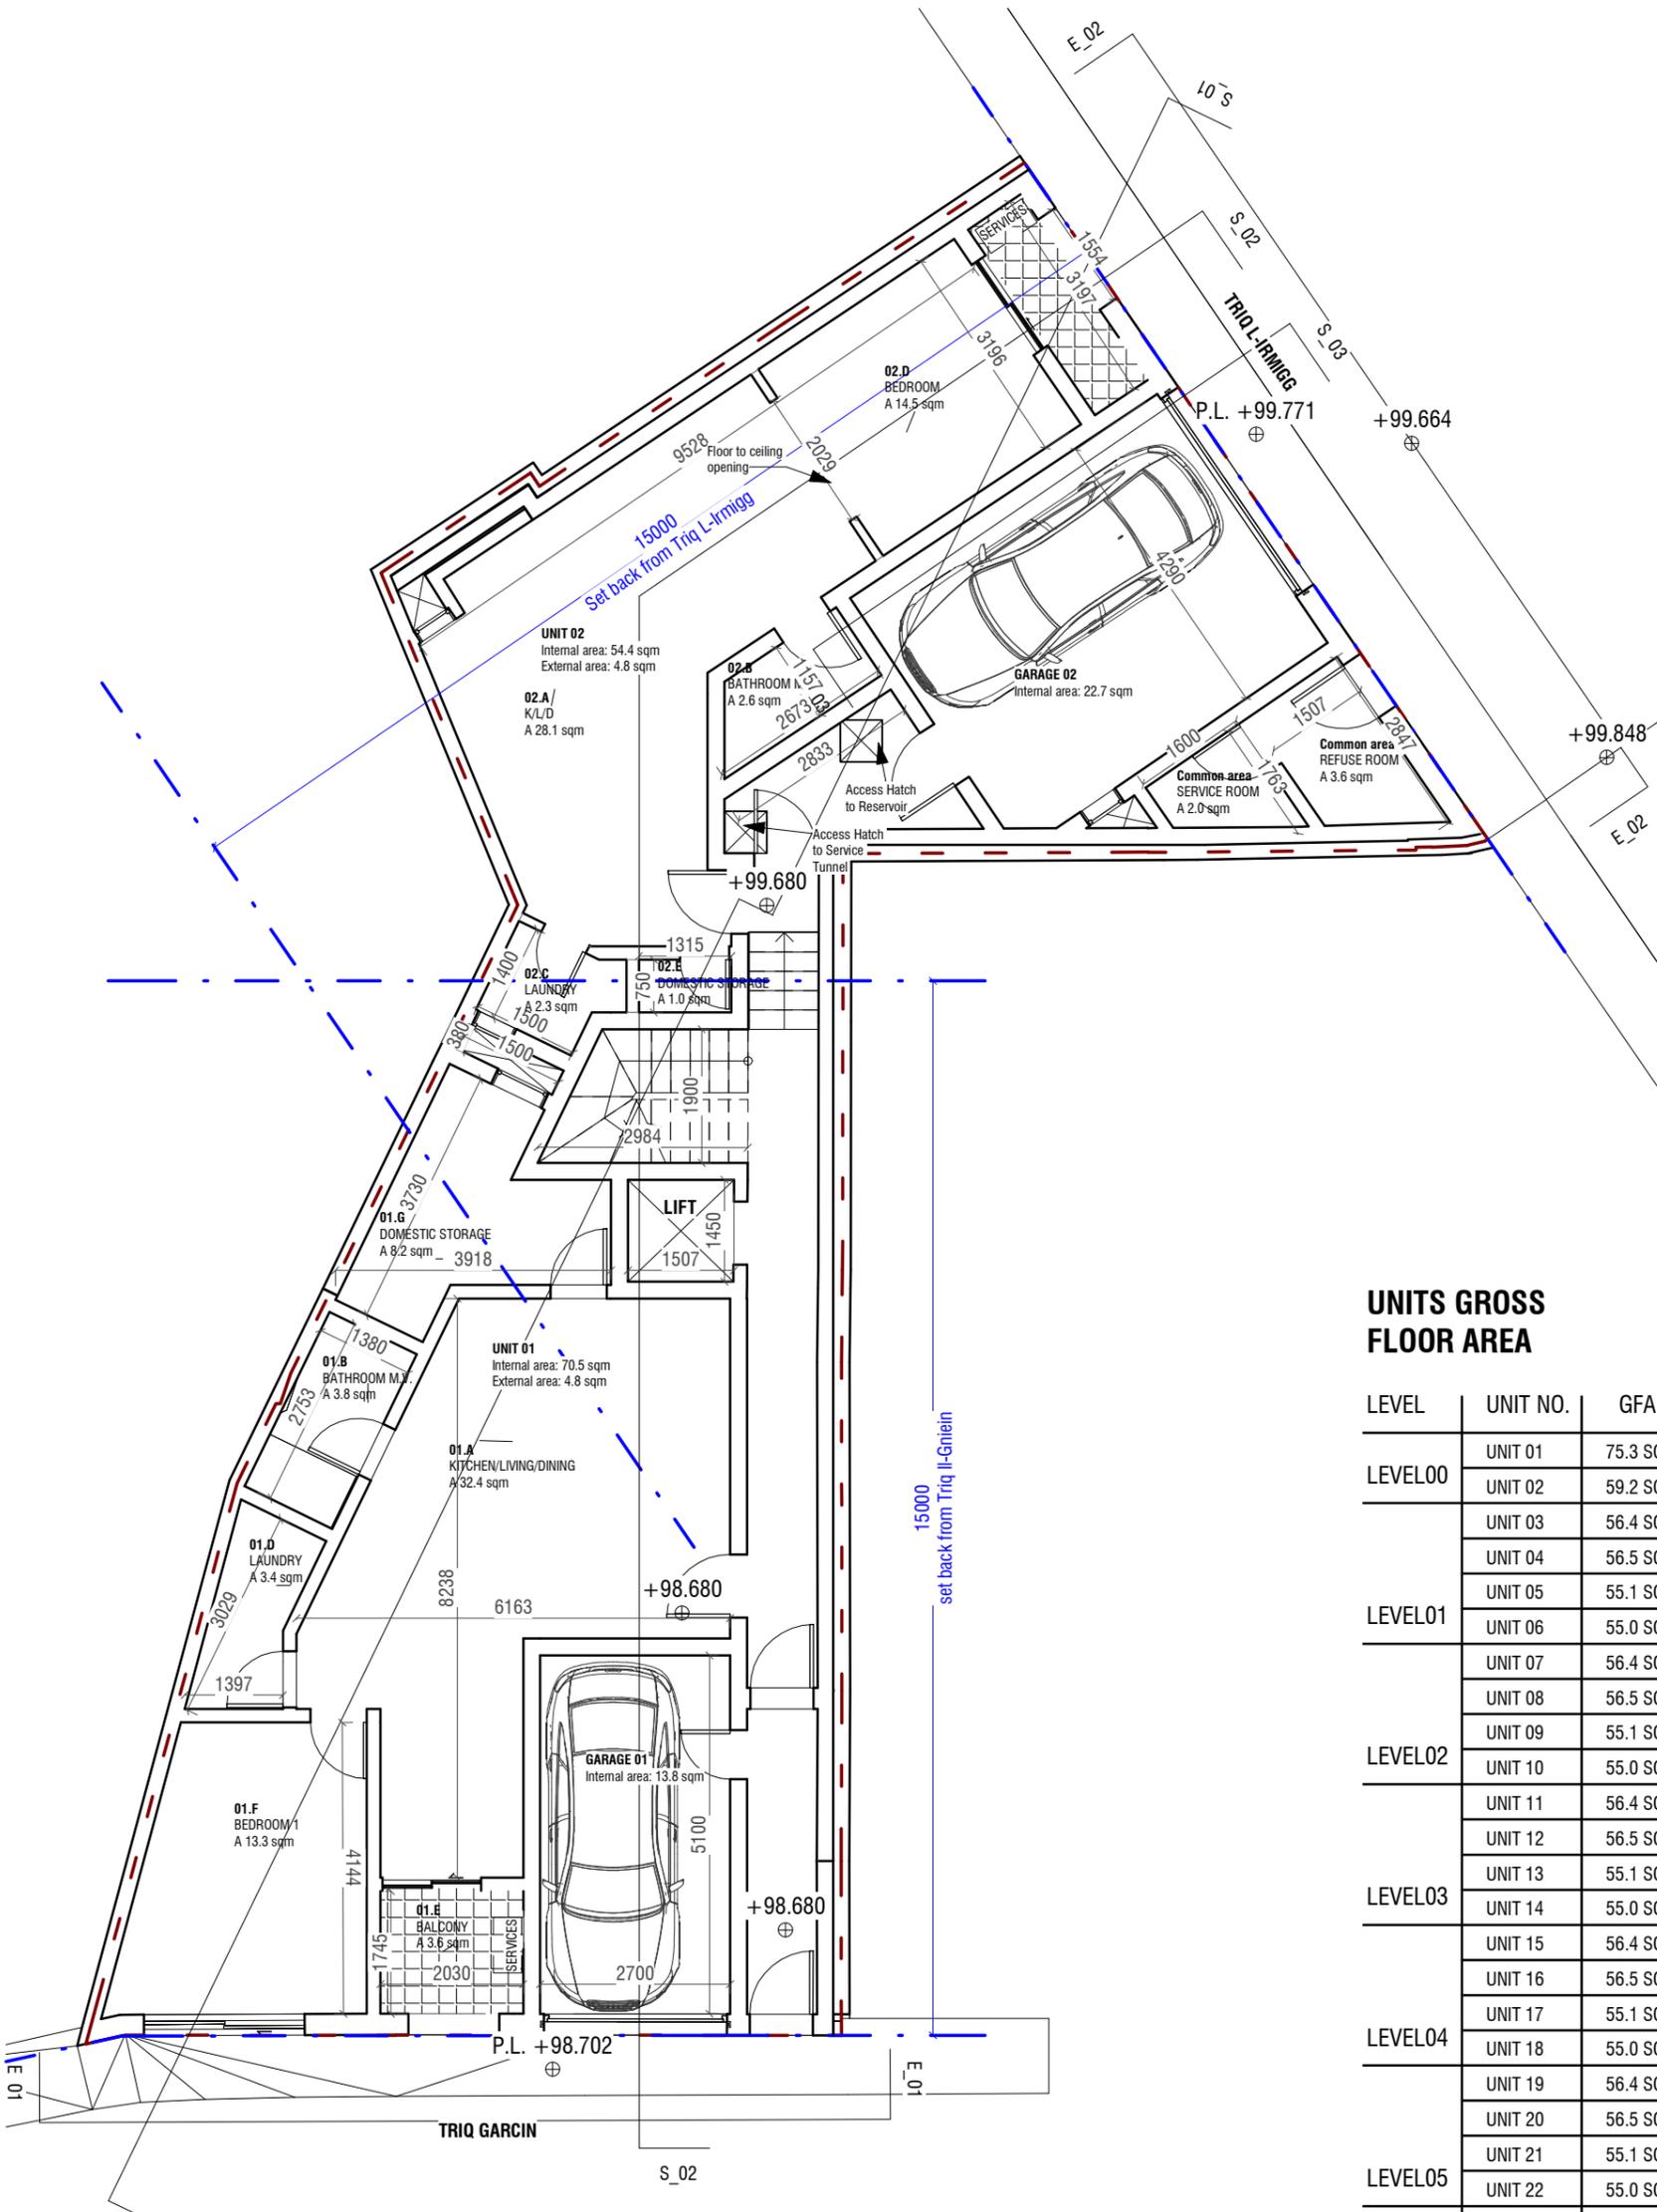


UNITS GROSS FLOOR AREA

LEVEL	UNIT NO.	GFA
LEVEL00	UNIT 01	75.3 SQM
	UNIT 02	59.2 SQM
LEVEL01	UNIT 03	56.4 SQM
	UNIT 04	56.5 SQM
	UNIT 05	55.1 SQM
	UNIT 06	55.0 SQM
	UNIT 07	56.4 SQM
	UNIT 08	56.5 SQM
LEVEL02	UNIT 09	55.1 SQM
	UNIT 10	55.0 SQM
	UNIT 11	56.4 SQM
LEVEL03	UNIT 12	56.5 SQM
	UNIT 13	55.1 SQM
	UNIT 14	55.0 SQM
LEVEL04	UNIT 15	56.4 SQM
	UNIT 16	56.5 SQM
	UNIT 17	55.1 SQM
	UNIT 18	55.0 SQM
LEVEL05	UNIT 19	56.4 SQM
	UNIT 20	56.5 SQM
	UNIT 21	55.1 SQM
LEVEL06	UNIT 22	55.0 SQM
	UNIT 23	106.4 SQM
	UNIT 24	101.3 SQM

PA_00 - LEVEL 00
SCALE 1:100

REVISIONS			
NUMBER	DATE	DESCRIPTION	REVISED BY

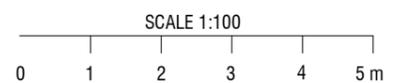

3DM ARCHITECTURE

Triq il-Fumara, Zone 4
Central Business District
Birkirkara, CBD4040, Malta

3dm@3dm.mt
00356 2701 7144

DRAWN BY

AL

CHECKED BY

MA

DATE

13/03/25

CLIENT NAME

ICI LTD

PROJ. ADDRESS

Triq L-Irmigg / Triq Il-Gnien

PROJ. LOCATION

Msida

PROJ. NAME

Ormeccio

REF. NO.

MSD06-C

DWG NAME


LEVEL 00

DWG NO.

D05

SCALE

1:100 on A3

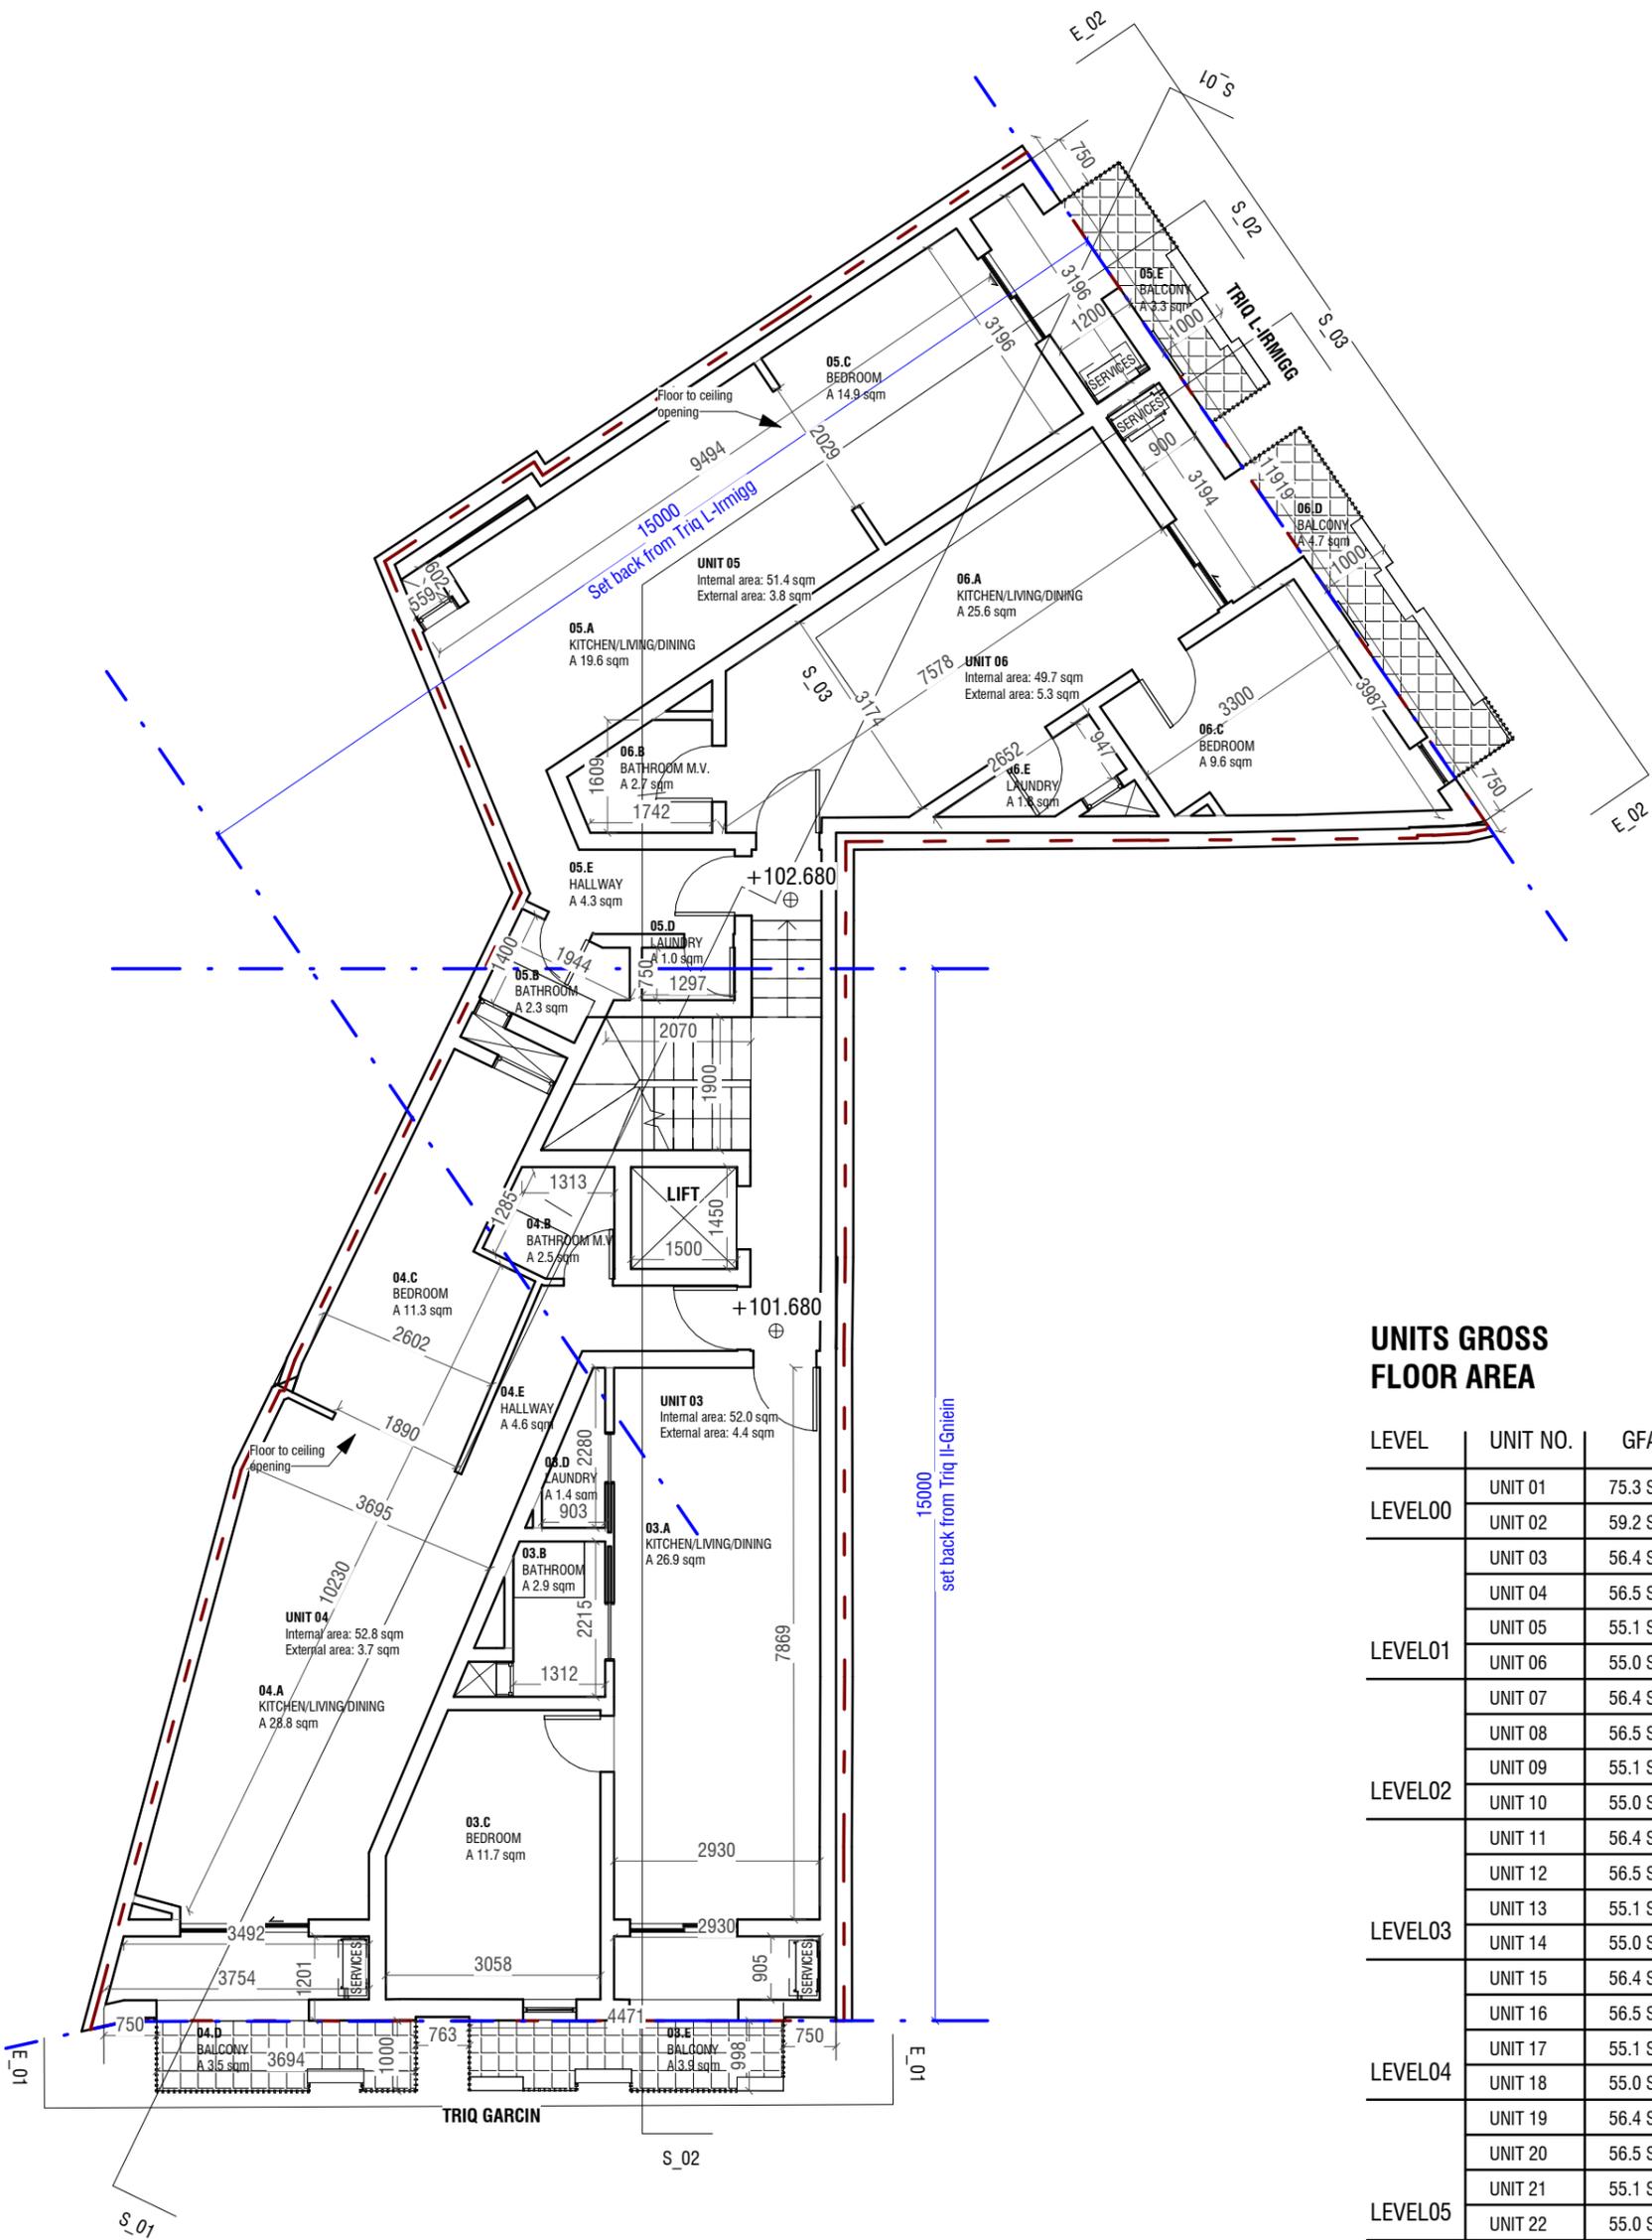

PA_01 - LEVEL 01

SCALE 1:100

UNITS GROSS FLOOR AREA

LEVEL	UNIT NO.	GFA
LEVEL00	UNIT 01	75.3 SQM
	UNIT 02	59.2 SQM
LEVEL01	UNIT 03	56.4 SQM
	UNIT 04	56.5 SQM
	UNIT 05	55.1 SQM
	UNIT 06	55.0 SQM
LEVEL02	UNIT 07	56.4 SQM
	UNIT 08	56.5 SQM
	UNIT 09	55.1 SQM
LEVEL03	UNIT 10	55.0 SQM
	UNIT 11	56.4 SQM
	UNIT 12	56.5 SQM
LEVEL04	UNIT 13	55.1 SQM
	UNIT 14	55.0 SQM
	UNIT 15	56.4 SQM
LEVEL05	UNIT 16	56.5 SQM
	UNIT 17	55.1 SQM
	UNIT 18	55.0 SQM
LEVEL06	UNIT 19	56.4 SQM
	UNIT 20	56.5 SQM
LEVEL06	UNIT 21	55.1 SQM
	UNIT 22	55.0 SQM
	UNIT 23	106.4 SQM
	UNIT 24	101.3 SQM

REVISIONS			
NUMBER	DATE	DESCRIPTION	REVISED BY





3DM ARCHITECTURE
Triq il-Fumara, Zone 4
Central Business District
Birkirkara, CBD4040, Malta
3dm@3dm.mt
00356 2701 7144

DRAWN BY
AL
CHECKED BY
MA
DATE
13/03/25
CLIENT NAME
ICI LTD
PROJ. ADDRESS
Triq L-Irmigg / Triq
Il-Gnien
PROJ. LOCATION
Msida
PROJ. NAME
Ormeggio

REF. NO.
MSD06-C
DWG NAME
LEVEL 01

DWG NO.
D05
SCALE
1:100 on A3

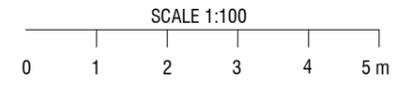

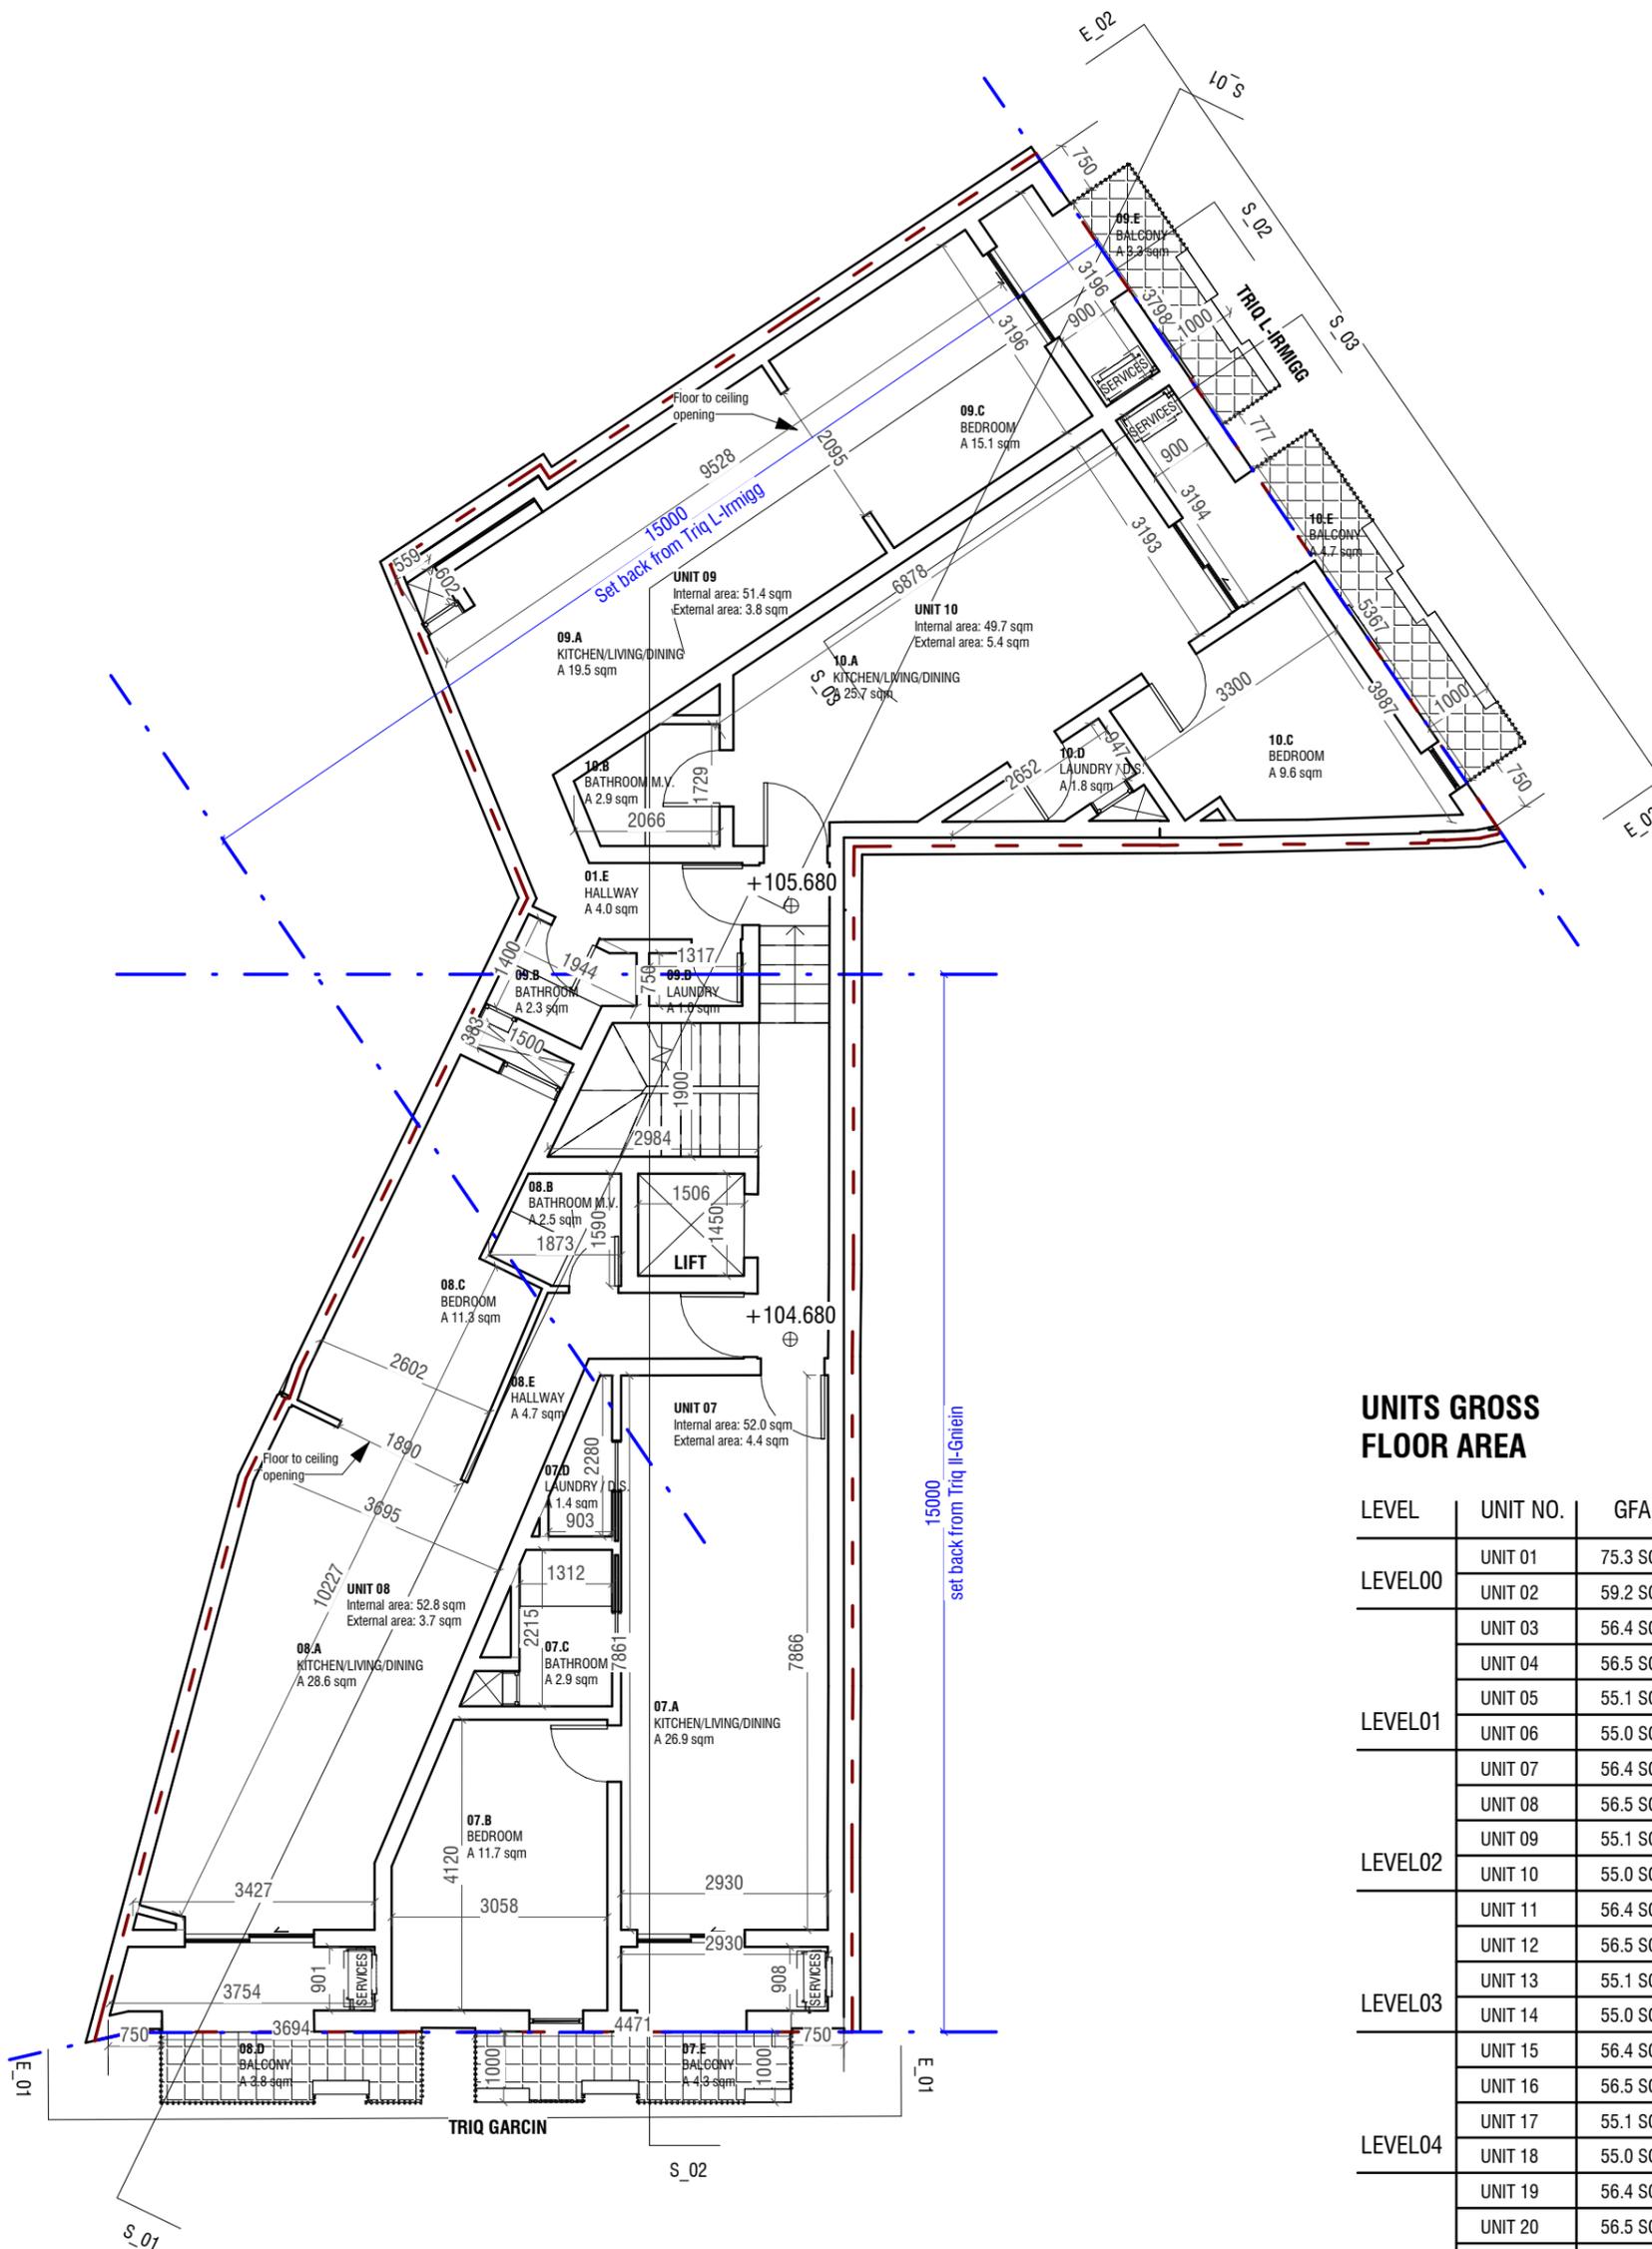

PA_02 - LEVEL 02
SCALE 1 : 100

UNITS GROSS FLOOR AREA

LEVEL	UNIT NO.	GFA
LEVEL00	UNIT 01	75.3 SQM
	UNIT 02	59.2 SQM
LEVEL01	UNIT 03	56.4 SQM
	UNIT 04	56.5 SQM
	UNIT 05	55.1 SQM
	UNIT 06	55.0 SQM
	UNIT 07	56.4 SQM
LEVEL02	UNIT 08	56.5 SQM
	UNIT 09	55.1 SQM
	UNIT 10	55.0 SQM
LEVEL03	UNIT 11	56.4 SQM
	UNIT 12	56.5 SQM
	UNIT 13	55.1 SQM
LEVEL04	UNIT 14	55.0 SQM
	UNIT 15	56.4 SQM
	UNIT 16	56.5 SQM
	UNIT 17	55.1 SQM
LEVEL05	UNIT 18	55.0 SQM
	UNIT 19	56.4 SQM
	UNIT 20	56.5 SQM
LEVEL06	UNIT 21	55.1 SQM
	UNIT 22	55.0 SQM
LEVEL06	UNIT 23	106.4 SQM
	UNIT 24	101.3 SQM

REVISIONS			
NUMBER	DATE	DESCRIPTION	REVISED BY

3DM ARCHITECTURE

Triq Il-Fumara, Zone 4
Central Business District
Birkirkara, CBD4040, Malta

3dm@3dm.mt
00356 2701 7144

DRAWN BY

AL

CHECKED BY

MA

DATE

13/03/25

CLIENT NAME

ICI LTD

PROJ. ADDRESS

Triq L-Irmigg / Triq Il-Gnien

PROJ. LOCATION

Msida

PROJ. NAME

Ormeggio

REF. NO.

MSD06-C

DWG NAME


LEVEL 02


DWG NO.

D05

SCALE

1 : 100 on A3

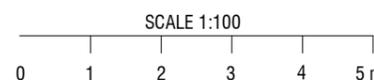

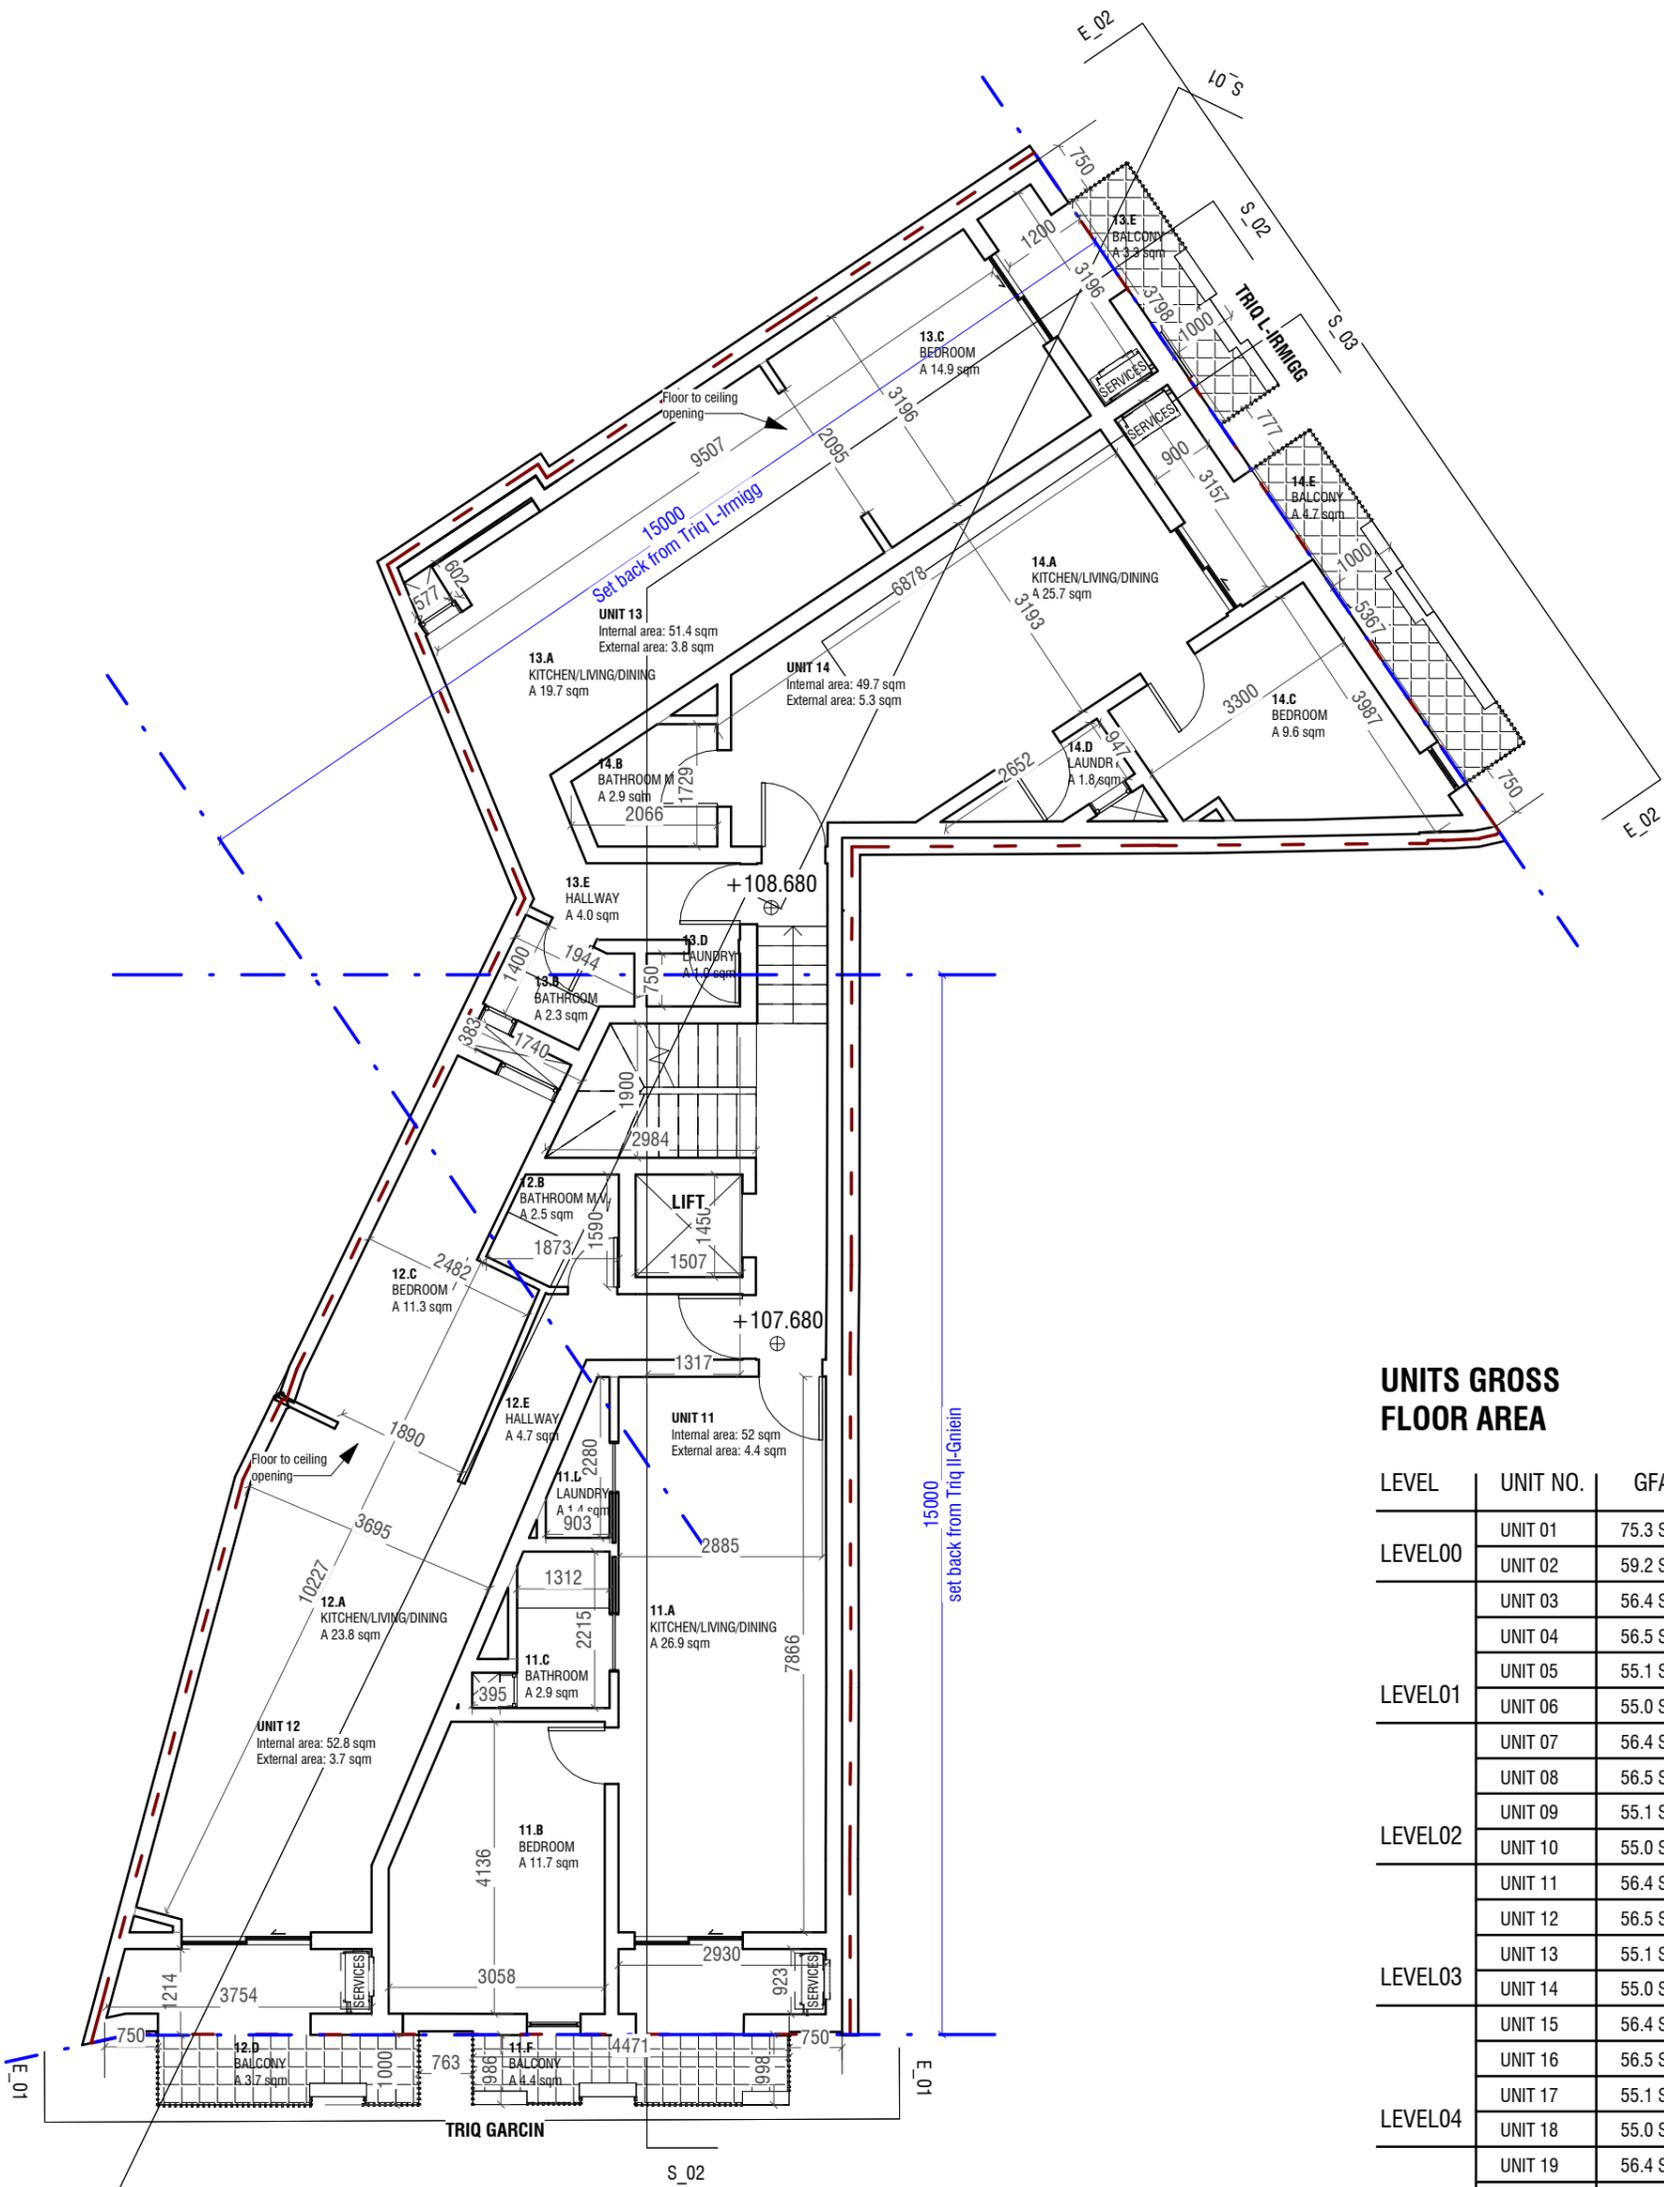

PA_03 - LEVEL 03
SCALE 1:100

UNITS GROSS FLOOR AREA

LEVEL	UNIT NO.	GFA
LEVEL00	UNIT 01	75.3 SQM
	UNIT 02	59.2 SQM
LEVEL01	UNIT 03	56.4 SQM
	UNIT 04	56.5 SQM
	UNIT 05	55.1 SQM
	UNIT 06	55.0 SQM
LEVEL02	UNIT 07	56.4 SQM
	UNIT 08	56.5 SQM
	UNIT 09	55.1 SQM
LEVEL03	UNIT 10	55.0 SQM
	UNIT 11	56.4 SQM
	UNIT 12	56.5 SQM
LEVEL04	UNIT 13	55.1 SQM
	UNIT 14	55.0 SQM
	UNIT 15	56.4 SQM
	UNIT 16	56.5 SQM
LEVEL05	UNIT 17	55.1 SQM
	UNIT 18	55.0 SQM
	UNIT 19	56.4 SQM
LEVEL06	UNIT 20	56.5 SQM
	UNIT 21	55.1 SQM
LEVEL06	UNIT 22	55.0 SQM
	UNIT 23	106.4 SQM
LEVEL06	UNIT 24	101.3 SQM

REVISIONS			
NUMBER	DATE	DESCRIPTION	REVISED BY



Triq il-Fumara, Zone 4
Central Business District
Birkirkara, CBD4040, Malta

3dm@3dm.mt
00356 2701 7144


DRAWN BY
AL
CHECKED BY
MA
DATE
13/03/25


CLIENT NAME
ICI LTD
PROJ. ADDRESS
Triq L-Irmigg / Triq Il-Gnien

PROJ. LOCATION
Msida
PROJ. NAME
Ormeggio

REF. NO.
MSD06-C
DWG NAME
LEVEL 03

DWG NO.
D05
SCALE
1:100 on A3

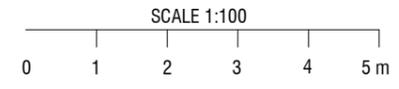

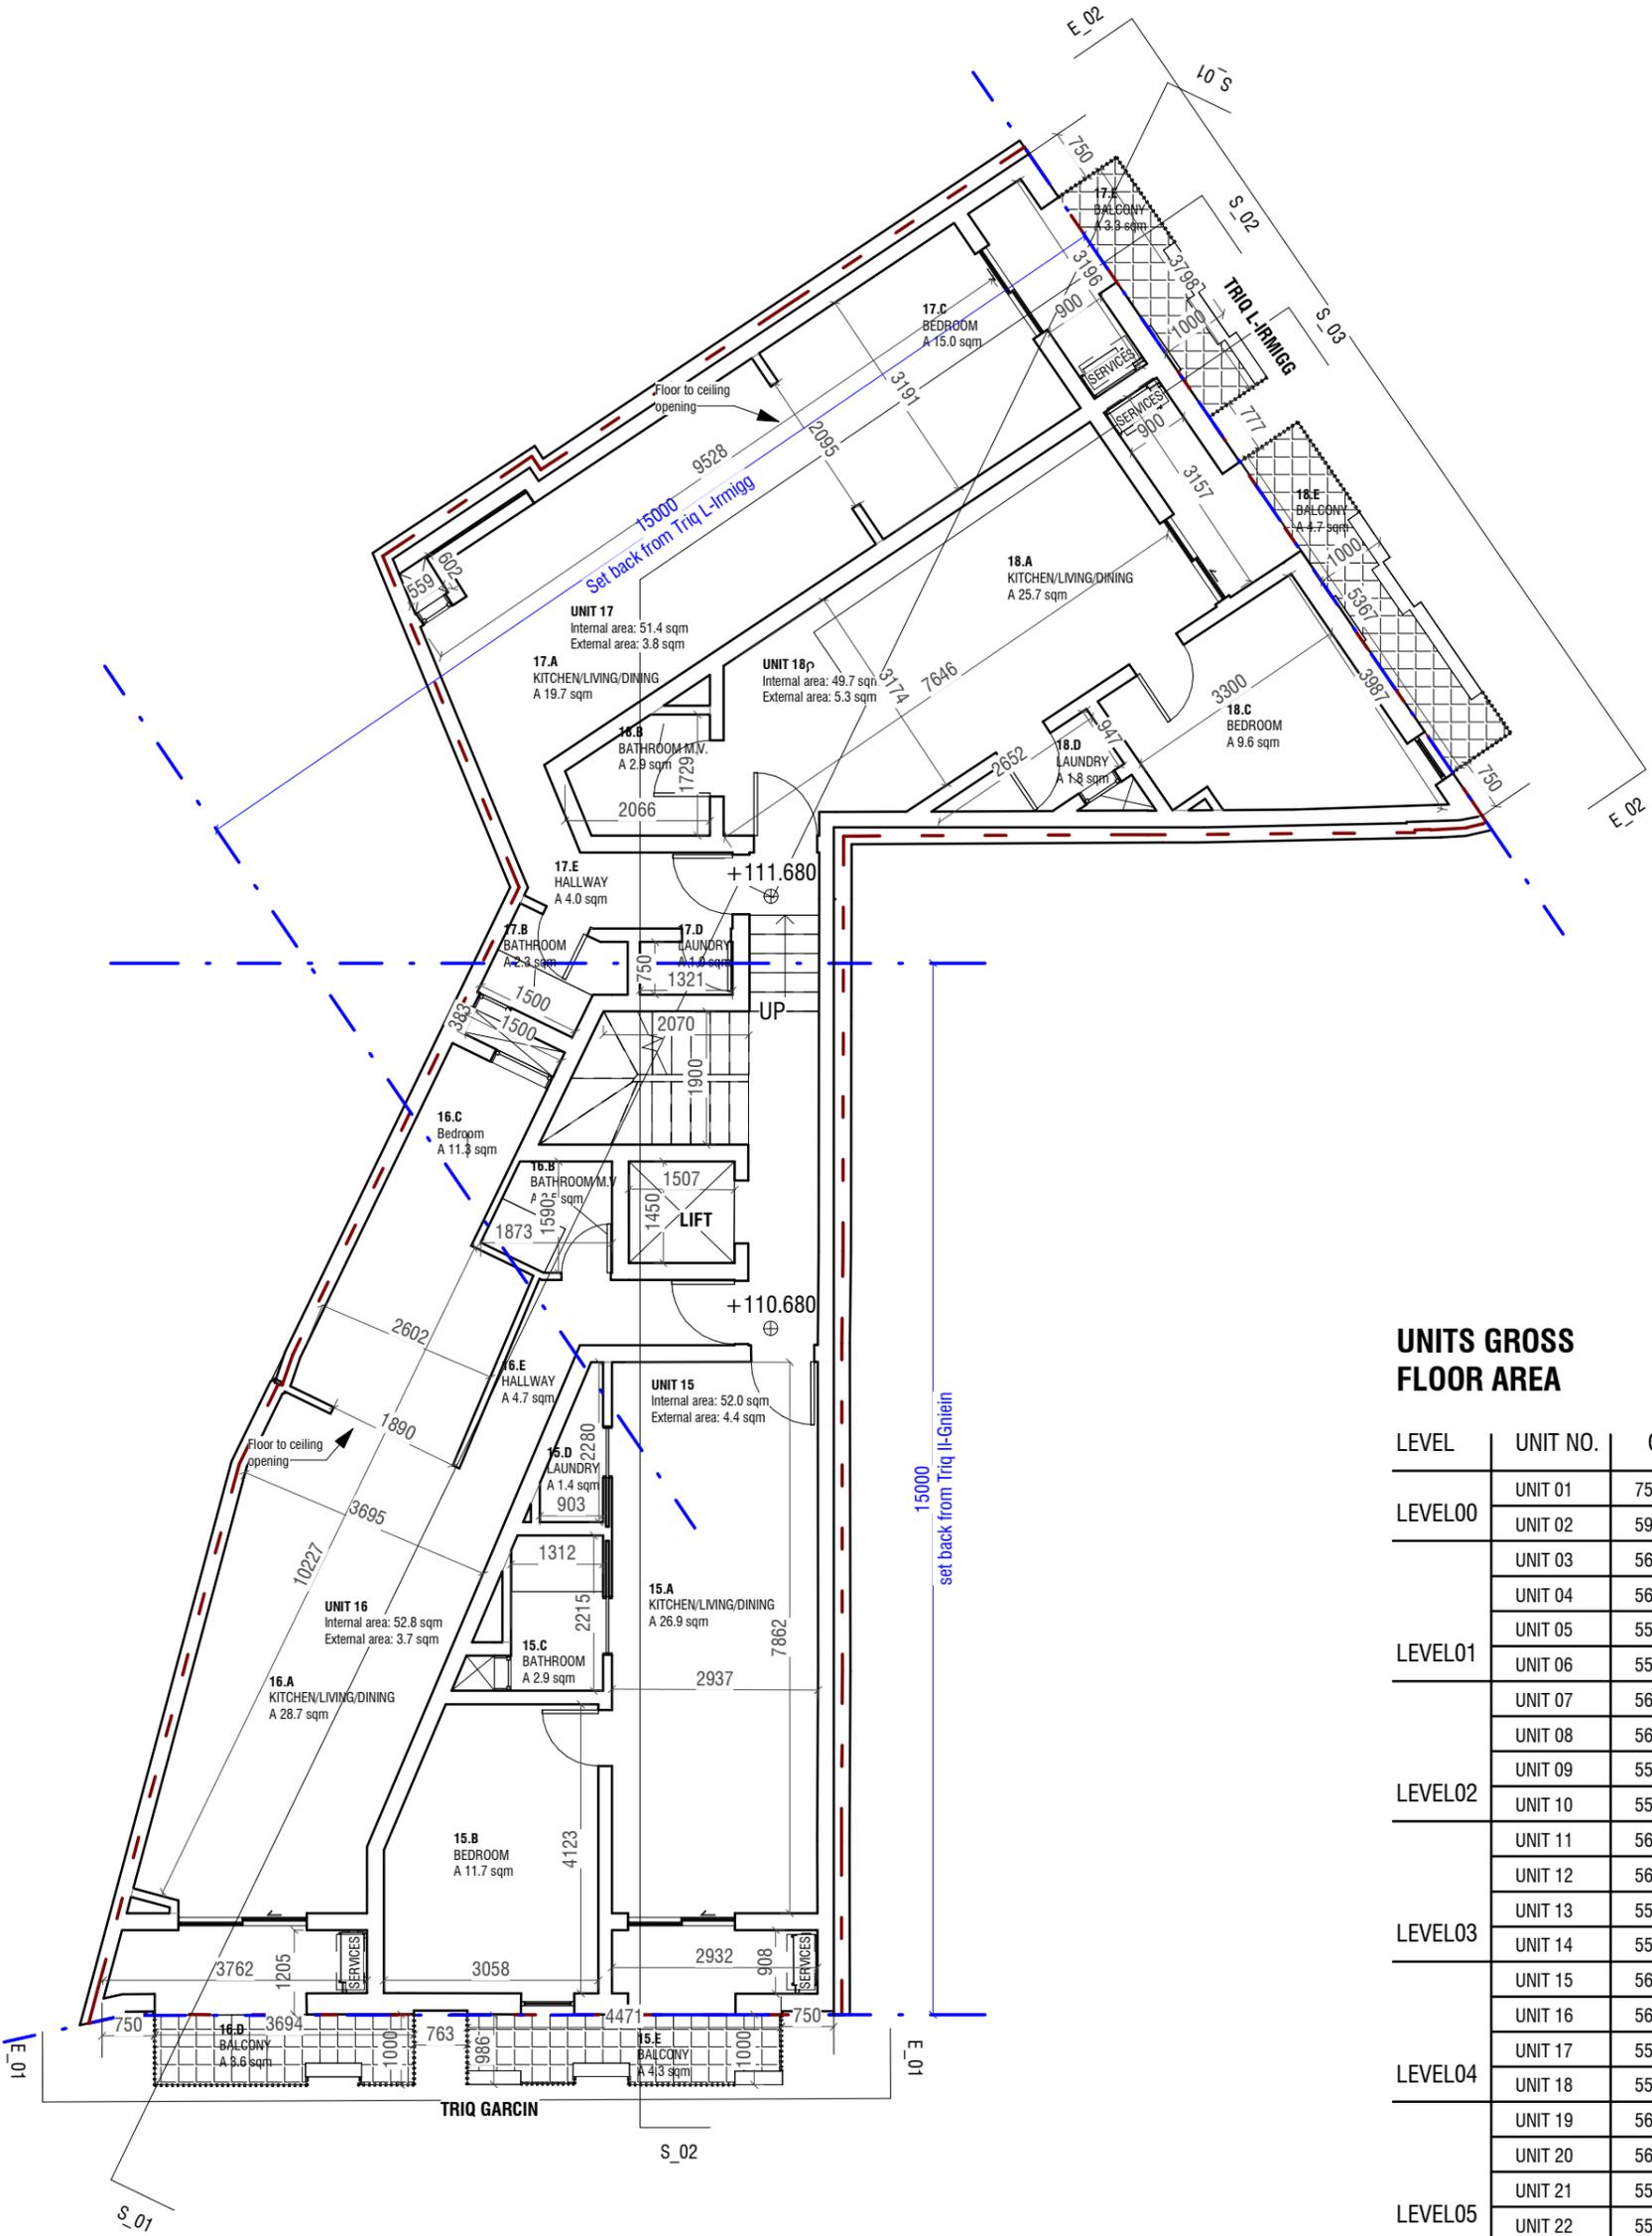

UNITS GROSS FLOOR AREA

LEVEL	UNIT NO.	GFA
LEVEL00	UNIT 01	75.3 SQM
	UNIT 02	59.2 SQM
LEVEL01	UNIT 03	56.4 SQM
	UNIT 04	56.5 SQM
	UNIT 05	55.1 SQM
	UNIT 06	55.0 SQM
LEVEL02	UNIT 07	56.4 SQM
	UNIT 08	56.5 SQM
	UNIT 09	55.1 SQM
LEVEL03	UNIT 10	55.0 SQM
	UNIT 11	56.4 SQM
	UNIT 12	56.5 SQM
LEVEL04	UNIT 13	55.1 SQM
	UNIT 14	55.0 SQM
	UNIT 15	56.4 SQM
LEVEL05	UNIT 16	56.5 SQM
	UNIT 17	55.1 SQM
	UNIT 18	55.0 SQM
LEVEL06	UNIT 19	56.4 SQM
	UNIT 20	56.5 SQM
LEVEL06	UNIT 21	55.1 SQM
	UNIT 22	55.0 SQM
LEVEL06	UNIT 23	106.4 SQM
	UNIT 24	101.3 SQM

3DM ARCHITECTURE
 Triq il-Fumara, Zone 4
 Central Business District
 Birkirkara, CBD4040, Malta
 3dm@3dm.mt
 00356 2701 7144


DRAWN BY
AL
CHECKED BY
MA
DATE
13/03/25
CLIENT NAME
ICI LTD
PROJ. ADDRESS
Triq L-Irmigg / Triq Il-Gnien
PROJ. LOCATION
Msida
PROJ. NAME
Ormeggio


REF. NO.
MSD06-C
DWG NAME
LEVEL 04

DWG NO.
D05
SCALE
1 : 100 on A3

PA_04 - LEVEL 04
SCALE 1 : 100

REVISIONS			
NUMBER	DATE	DESCRIPTION	REVISED BY

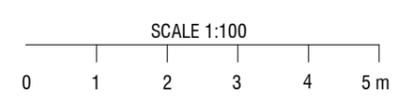

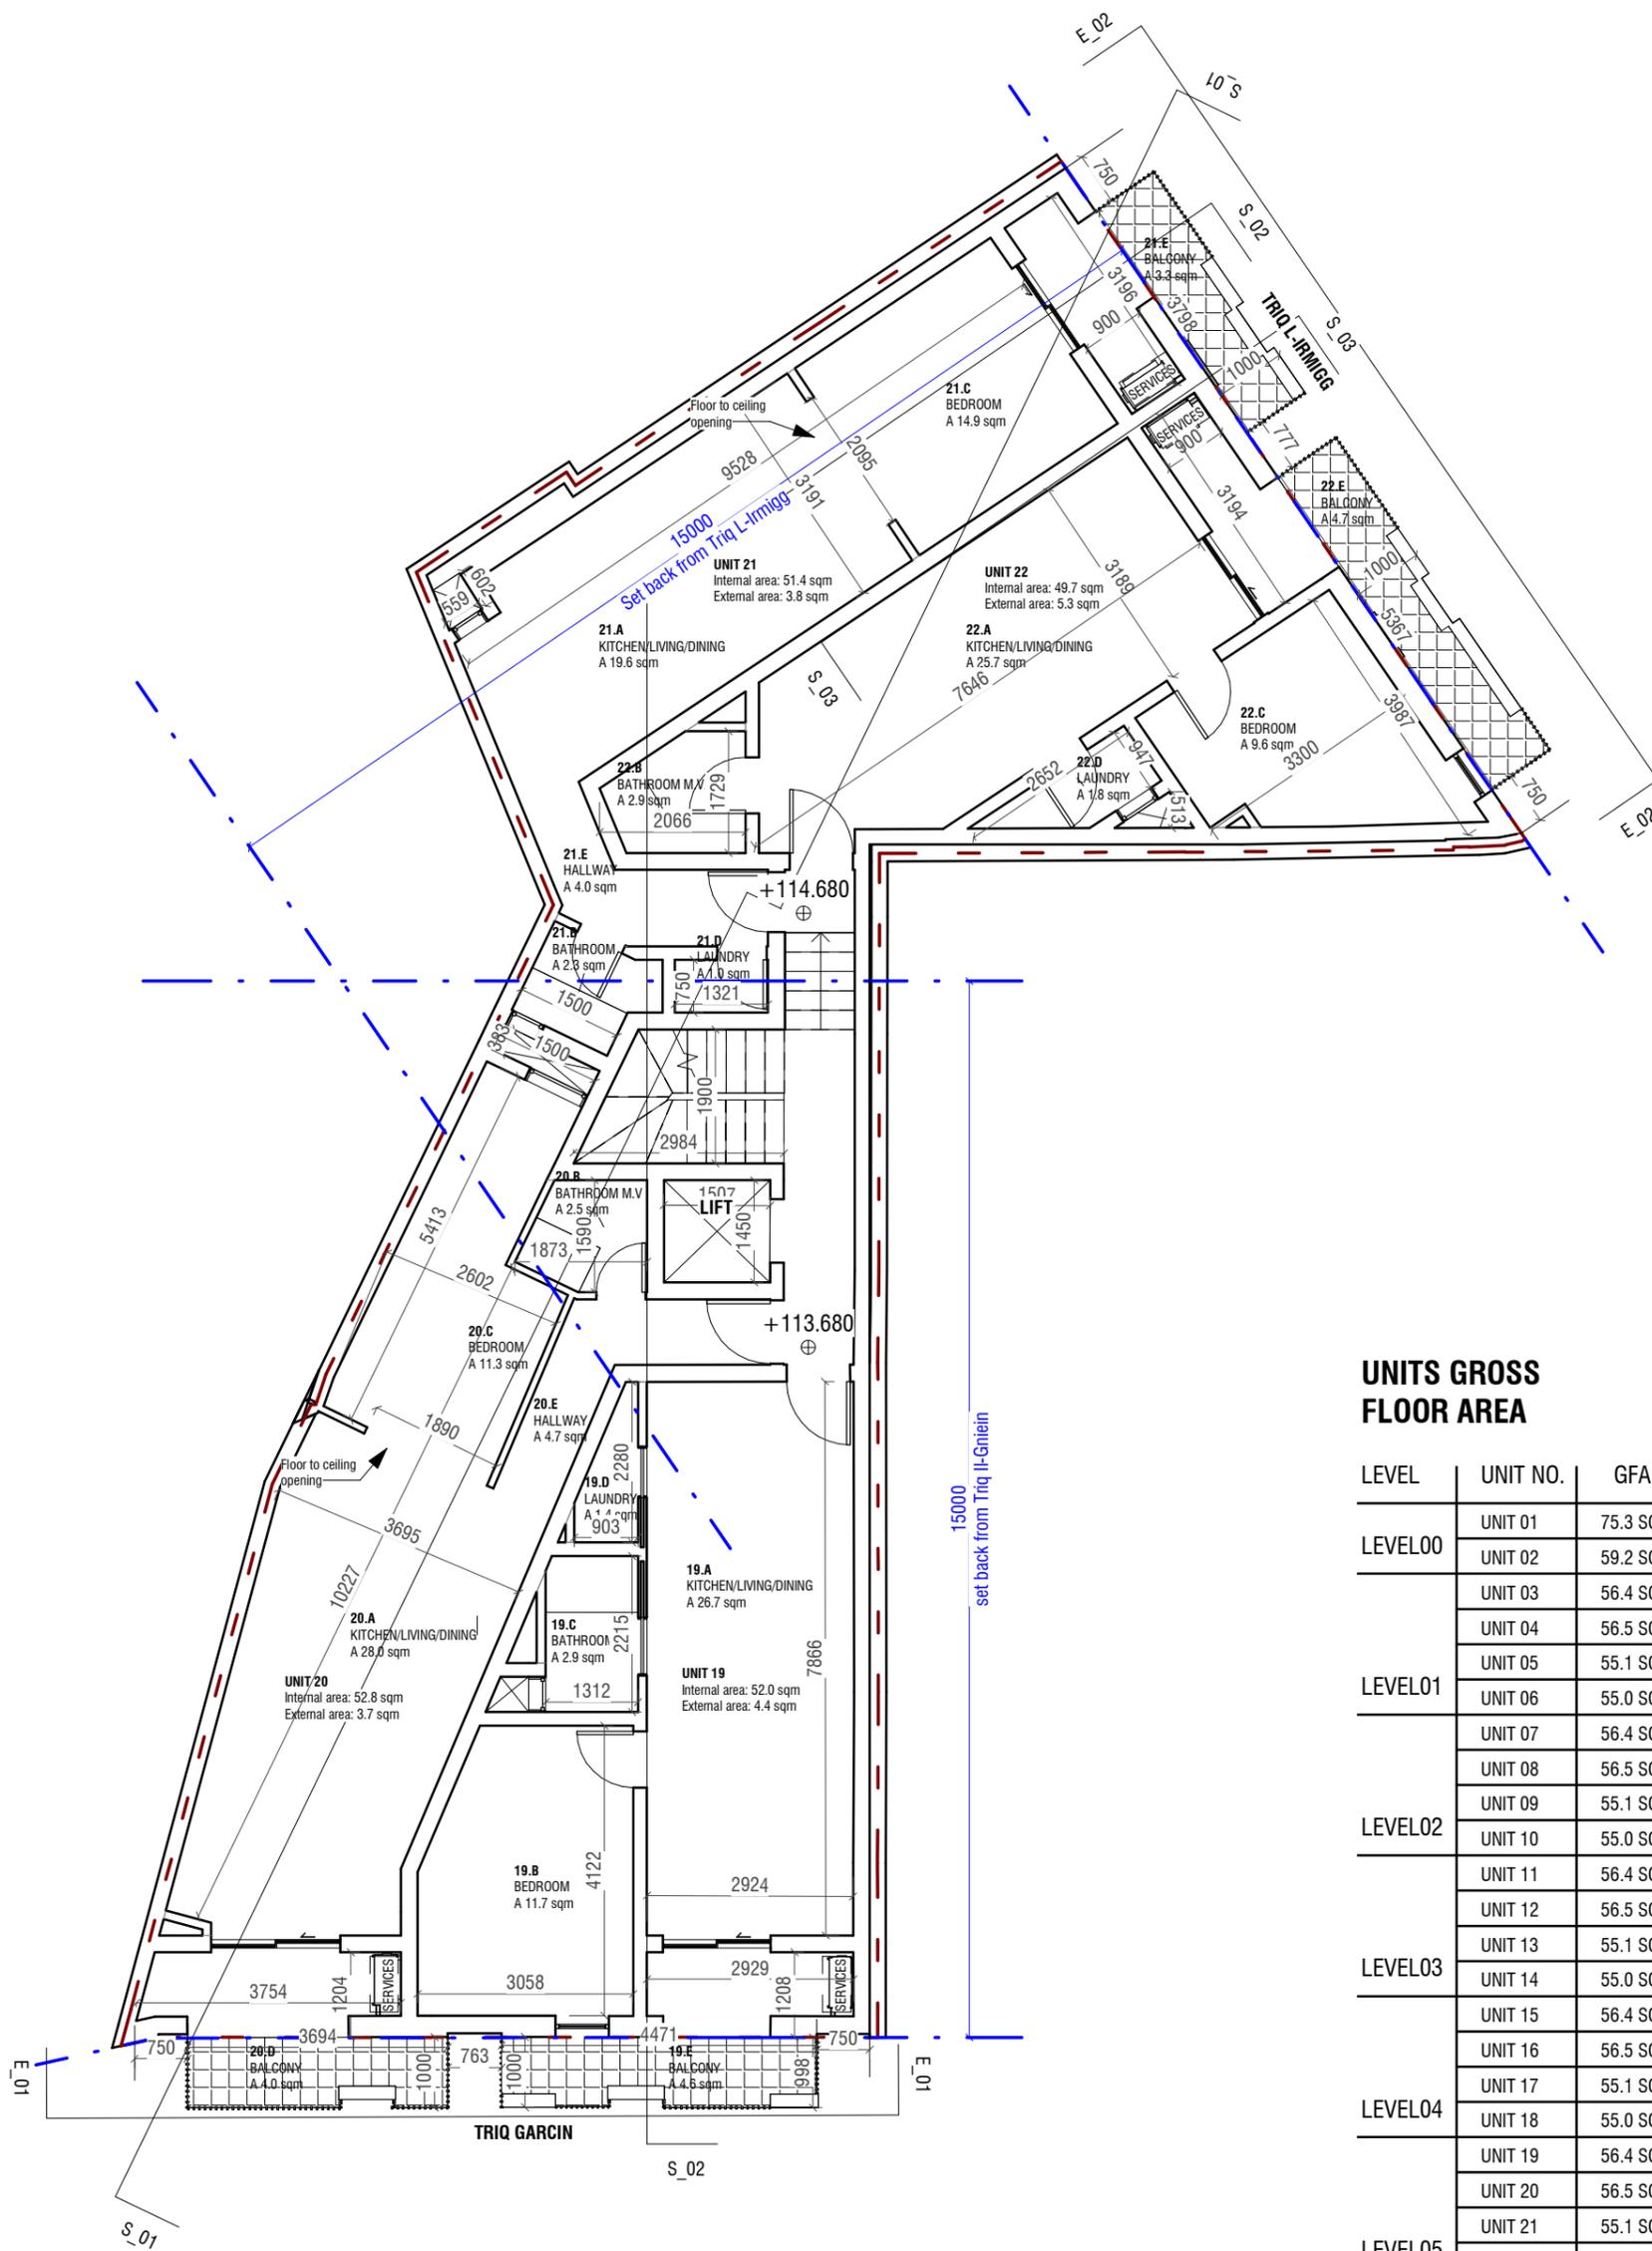

PA 05 - LEVEL 05

SCALE 1 : 100

UNITS GROSS FLOOR AREA

LEVEL	UNIT NO.	GFA
LEVEL00	UNIT 01	75.3 SQM
	UNIT 02	59.2 SQM
LEVEL01	UNIT 03	56.4 SQM
	UNIT 04	56.5 SQM
	UNIT 05	55.1 SQM
	UNIT 06	55.0 SQM
	UNIT 07	56.4 SQM
LEVEL02	UNIT 08	56.5 SQM
	UNIT 09	55.1 SQM
	UNIT 10	55.0 SQM
LEVEL03	UNIT 11	56.4 SQM
	UNIT 12	56.5 SQM
LEVEL04	UNIT 13	55.1 SQM
	UNIT 14	55.0 SQM
	UNIT 15	56.4 SQM
	UNIT 16	56.5 SQM
LEVEL05	UNIT 17	55.1 SQM
	UNIT 18	55.0 SQM
	UNIT 19	56.4 SQM
LEVEL06	UNIT 20	56.5 SQM
	UNIT 21	55.1 SQM
LEVEL06	UNIT 22	55.0 SQM
	UNIT 23	106.4 SQM
LEVEL06	UNIT 24	101.3 SQM


REVISIONS			
NUMBER	DATE	DESCRIPTION	REVISED BY


3DM ARCHITECTURE
 Triq Il-Fumara, Zone 4
 Central Business District
 Birkirkara, CBD4040, Malta
 3dm@3dm.mt
 00356 2701 7144

DRAWN BY
AL
CHECKED BY
MA
DATE
13/03/25
CLIENT NAME
ICI LTD
PROJ. ADDRESS
Triq L-Irmigg / Triq Il-Ghniein
PROJ. LOCATION
Msida
PROJ. NAME
Ormeggio

REF. NO.
MSD06-C
DWG NAME
LEVEL 05

DWG NO.
D05
SCALE
1 : 100 on A3

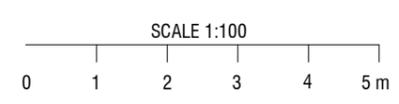

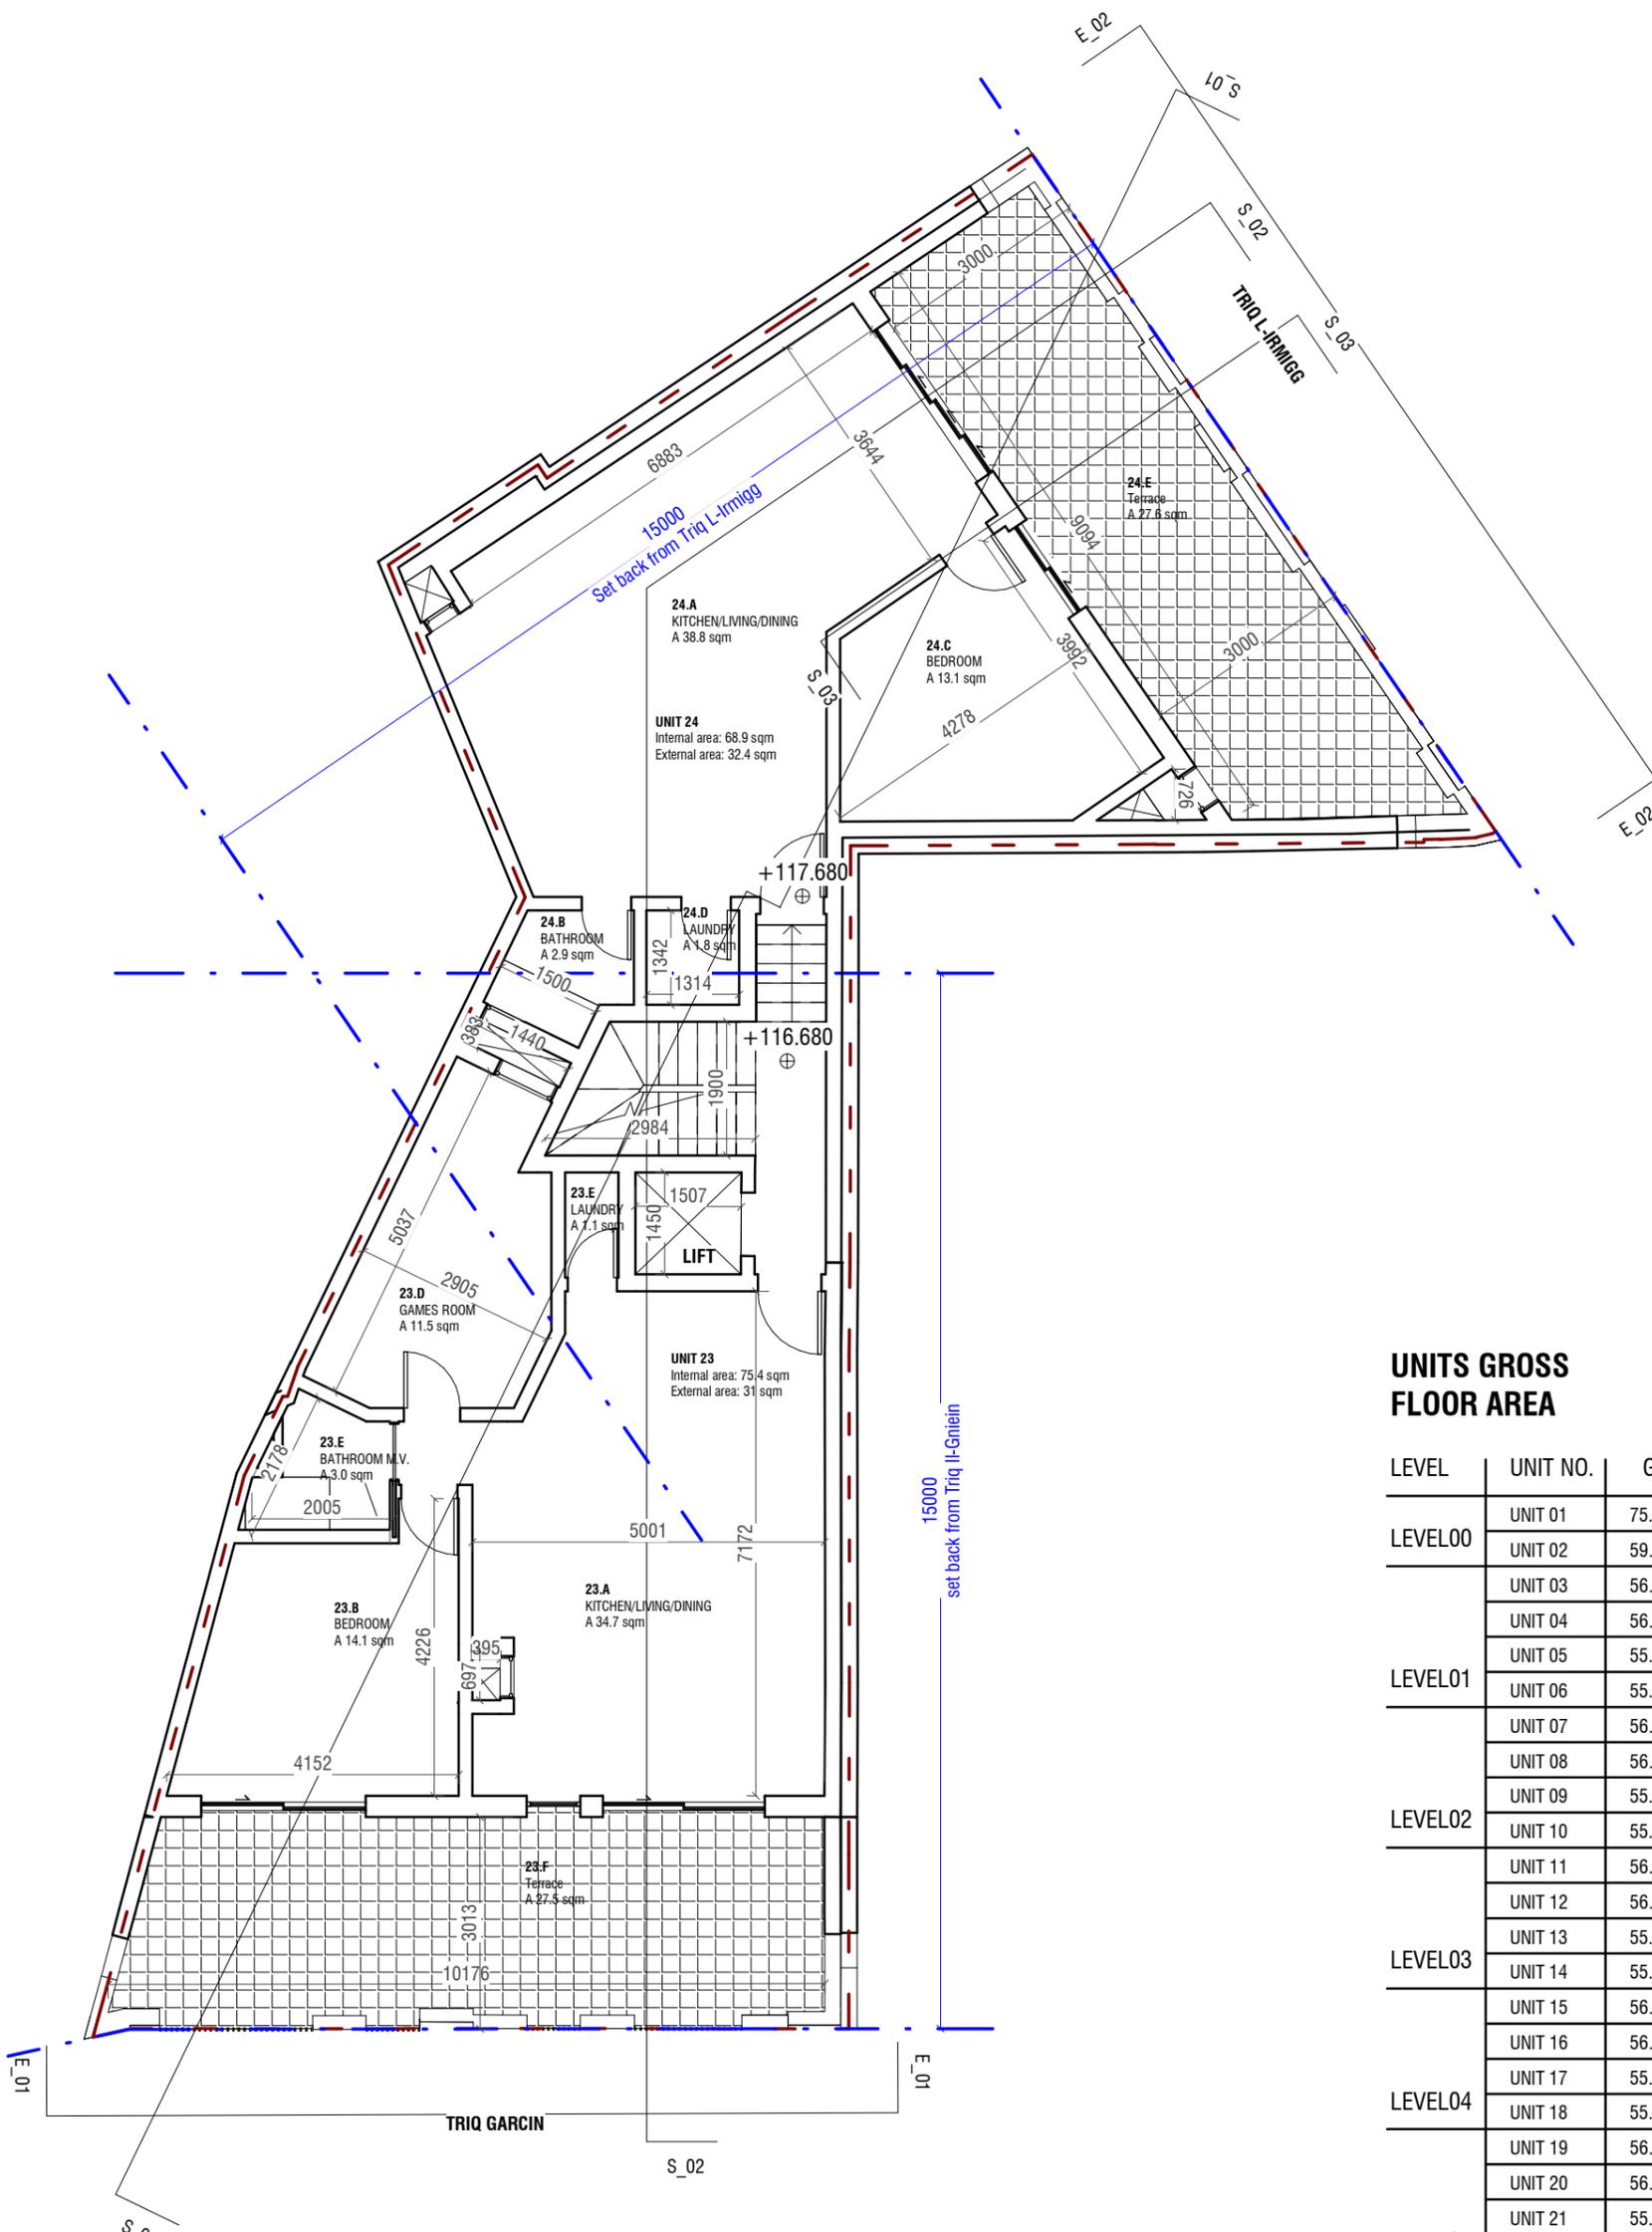


PA_06 - LEVEL 06
SCALE 1:100

UNITS GROSS FLOOR AREA

LEVEL	UNIT NO.	GFA
LEVEL00	UNIT 01	75.3 SQM
	UNIT 02	59.2 SQM
LEVEL01	UNIT 03	56.4 SQM
	UNIT 04	56.5 SQM
	UNIT 05	55.1 SQM
	UNIT 06	55.0 SQM
LEVEL02	UNIT 07	56.4 SQM
	UNIT 08	56.5 SQM
	UNIT 09	55.1 SQM
LEVEL03	UNIT 10	55.0 SQM
	UNIT 11	56.4 SQM
	UNIT 12	56.5 SQM
LEVEL04	UNIT 13	55.1 SQM
	UNIT 14	55.0 SQM
	UNIT 15	56.4 SQM
	UNIT 16	56.5 SQM
LEVEL05	UNIT 17	55.1 SQM
	UNIT 18	55.0 SQM
	UNIT 19	56.4 SQM
LEVEL06	UNIT 20	56.5 SQM
	UNIT 21	55.1 SQM
LEVEL06	UNIT 22	55.0 SQM
	UNIT 23	106.4 SQM
LEVEL06	UNIT 24	101.3 SQM

REVISIONS			
NUMBER	DATE	DESCRIPTION	REVISED BY

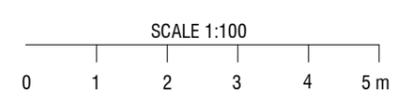

3DM ARCHITECTURE
 Triq il-Fumara, Zone 4
 Central Business District
 Birkirkara, CBD4040, Malta
 3dm@3dm.mt
 00356 2701 7144

DRAWN BY
AL

CHECKED BY
MA

DATE
13/03/25

CLIENT NAME
ICI LTD

PROJ. ADDRESS
Triq L-Irmigg / Triq Il-Gnien

PROJ. LOCATION
Msida


PROJ. NAME
Ormeggio

REF. NO.
MSD06-C

DWG NAME
LEVEL 06


DWG NO.
D05

SCALE
1:100 on A3

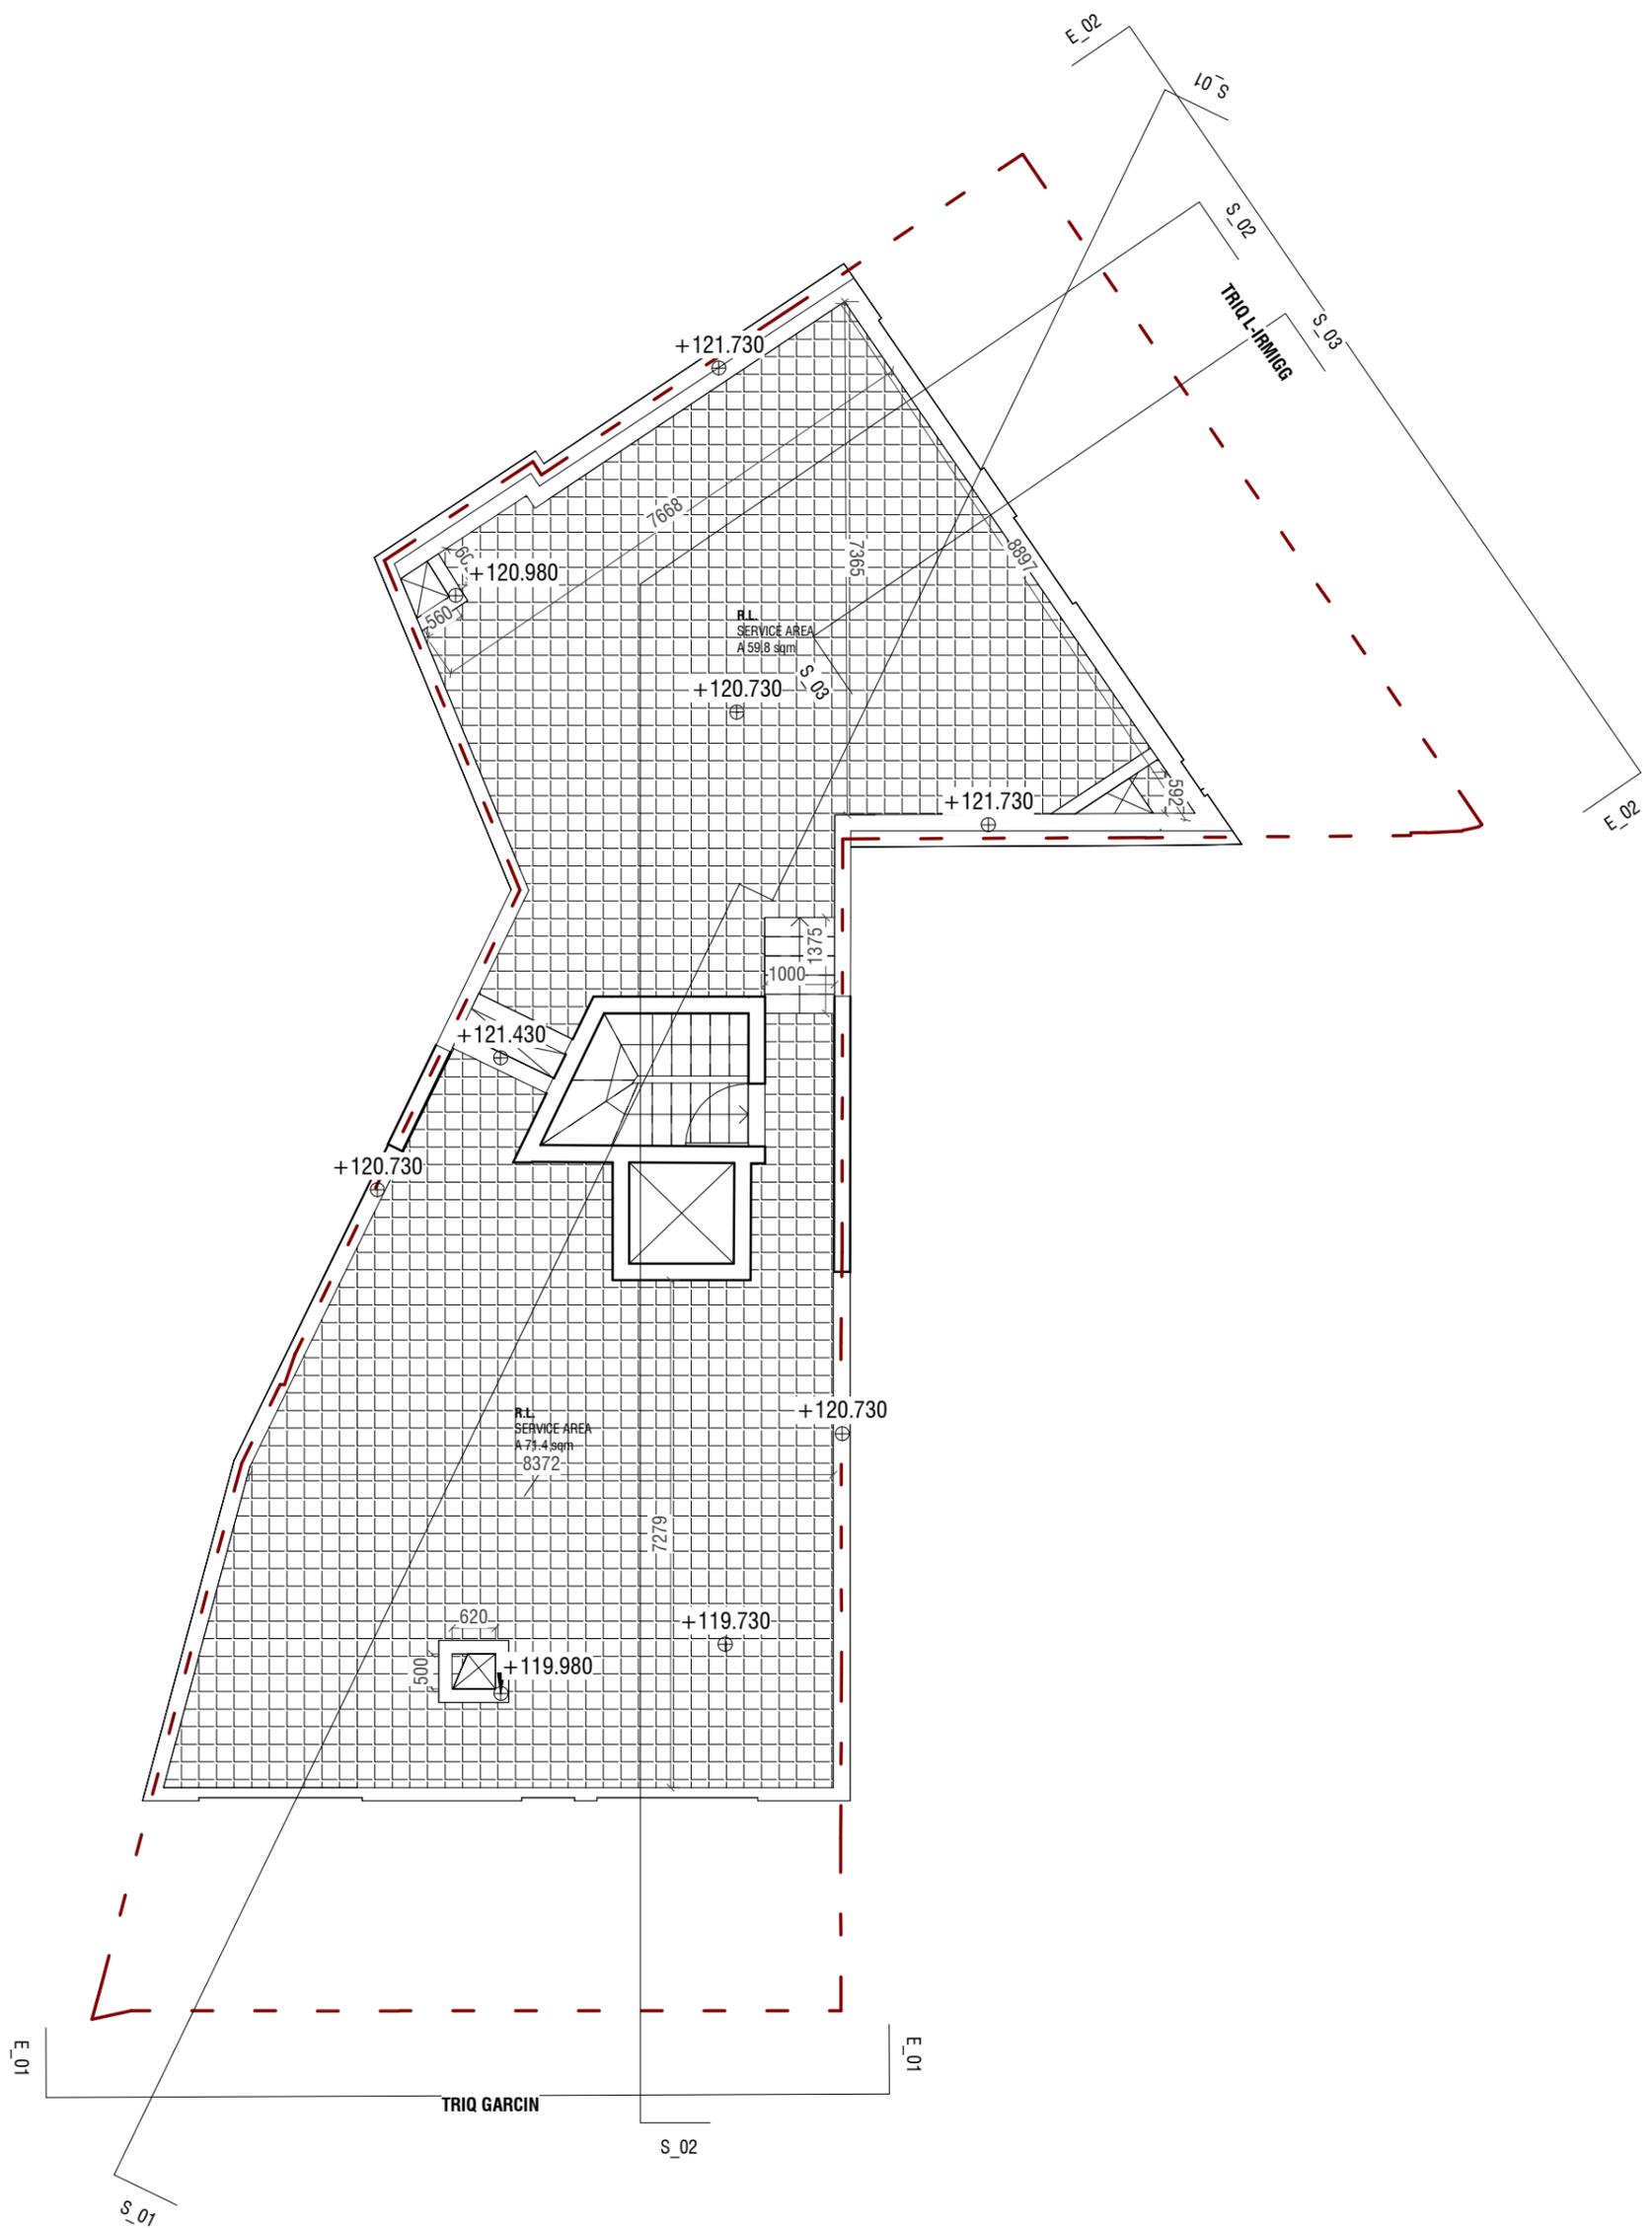

PA 07 - ROOF LEVEL
 SCALE 1 : 100

REVISIONS			
NUMBER	DATE	DESCRIPTION	REVISED BY

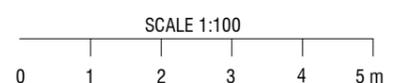

3DM ARCHITECTURE

Triq il-Fumara, Zone 4
 Central Business District
 Birkirkara, CBD4040, Malta

3dm@3dm.mt
 00356 2701 7144

DRAWN BY

AL

CHECKED BY

MA

DATE

13/03/25

CLIENT NAME

ICI LTD

PROJ. ADDRESS

Triq L-Irmigg / Triq
 Il-Gnien

PROJ. LOCATION

Msida

PROJ. NAME

Ormeggio

REF. NO.

MSD06-C

DWG NAME


ROOF LEVEL

DWG NO.

D05

SCALE


1 : 100 on A3

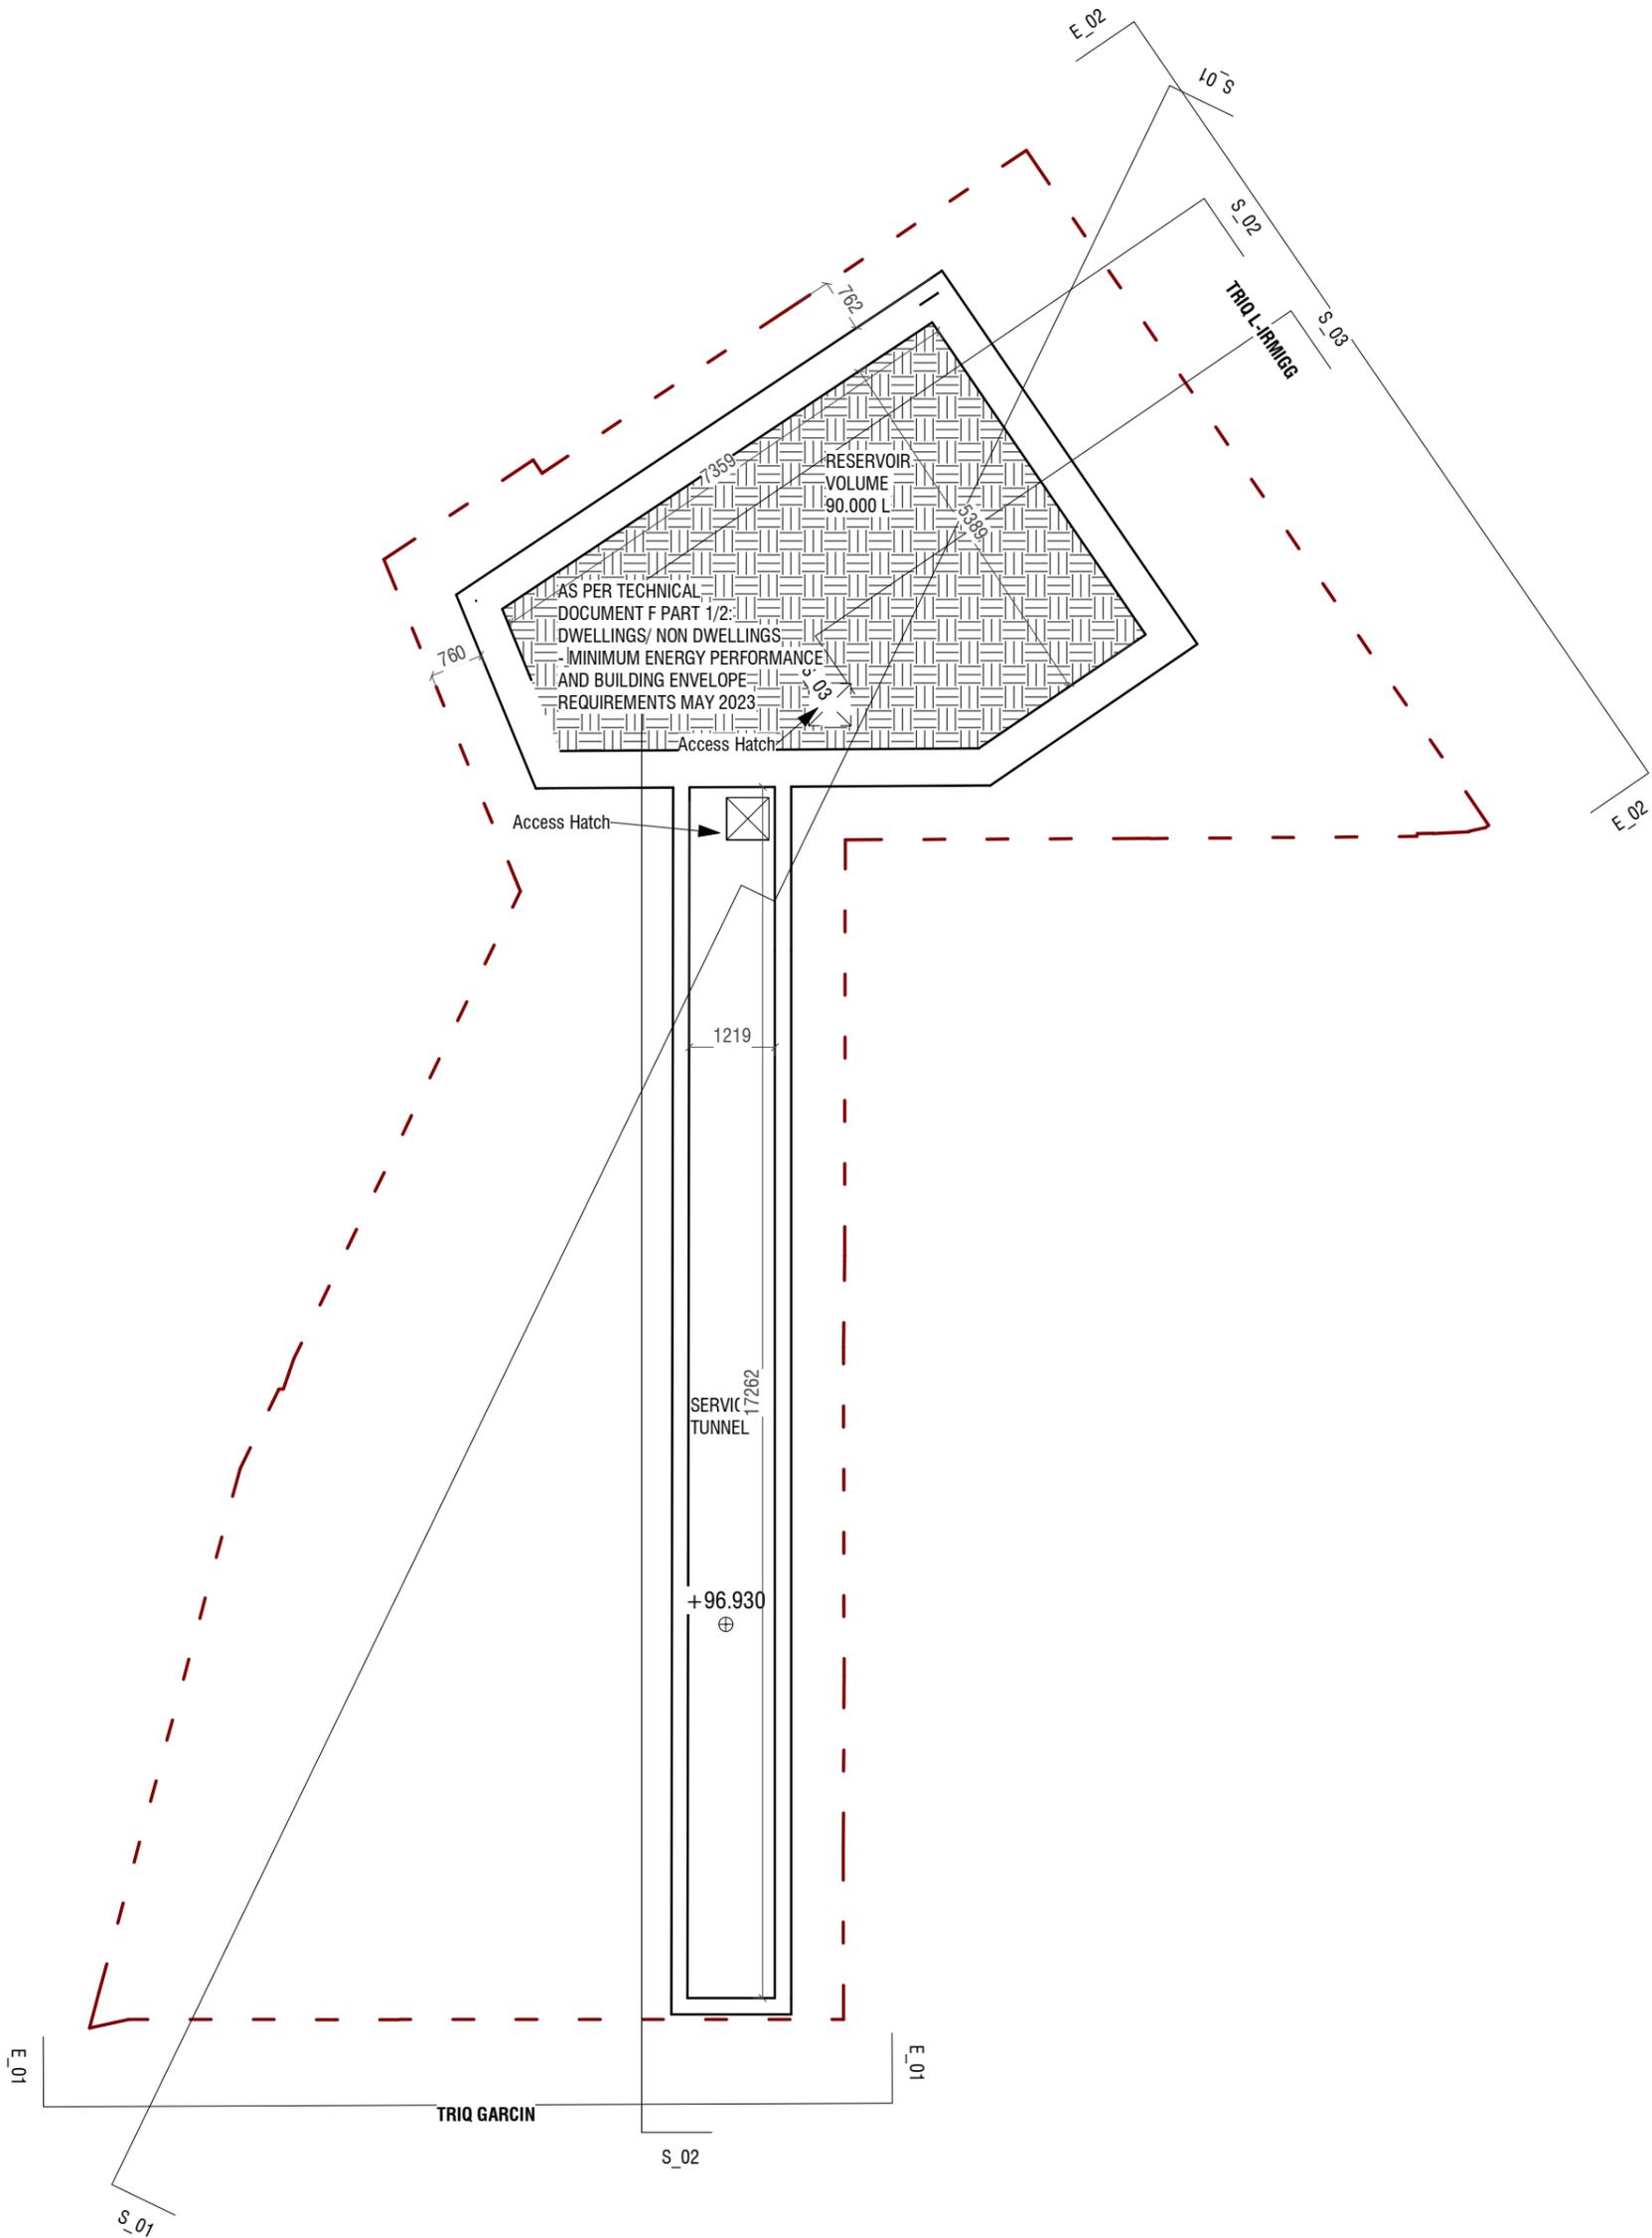

PA_08 - LEVEL -01

SCALE 1:100

REVISIONS			
NUMBER	DATE	DESCRIPTION	REVISED BY

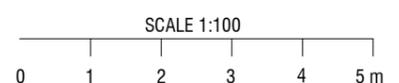


**3DM
ARCHITECTURE**
Triq il-Fumara, Zone 4
Central Business District
Birkirkara, CBD4040, Malta
3dm@3dm.mt
00356 2701 7144


DRAWN BY
AL
CHECKED BY
MA
DATE
13/03/25
CLIENT NAME
ICI LTD
PROJ. ADDRESS
Triq L-Irmigg / Triq
Il-Gnien
PROJ. LOCATION
Msida
PROJ. NAME
Ormeggio

REF. NO.
MSD06-C
DWG NAME
LEVEL -01

DWG NO.
D05
SCALE
1:100 on A3

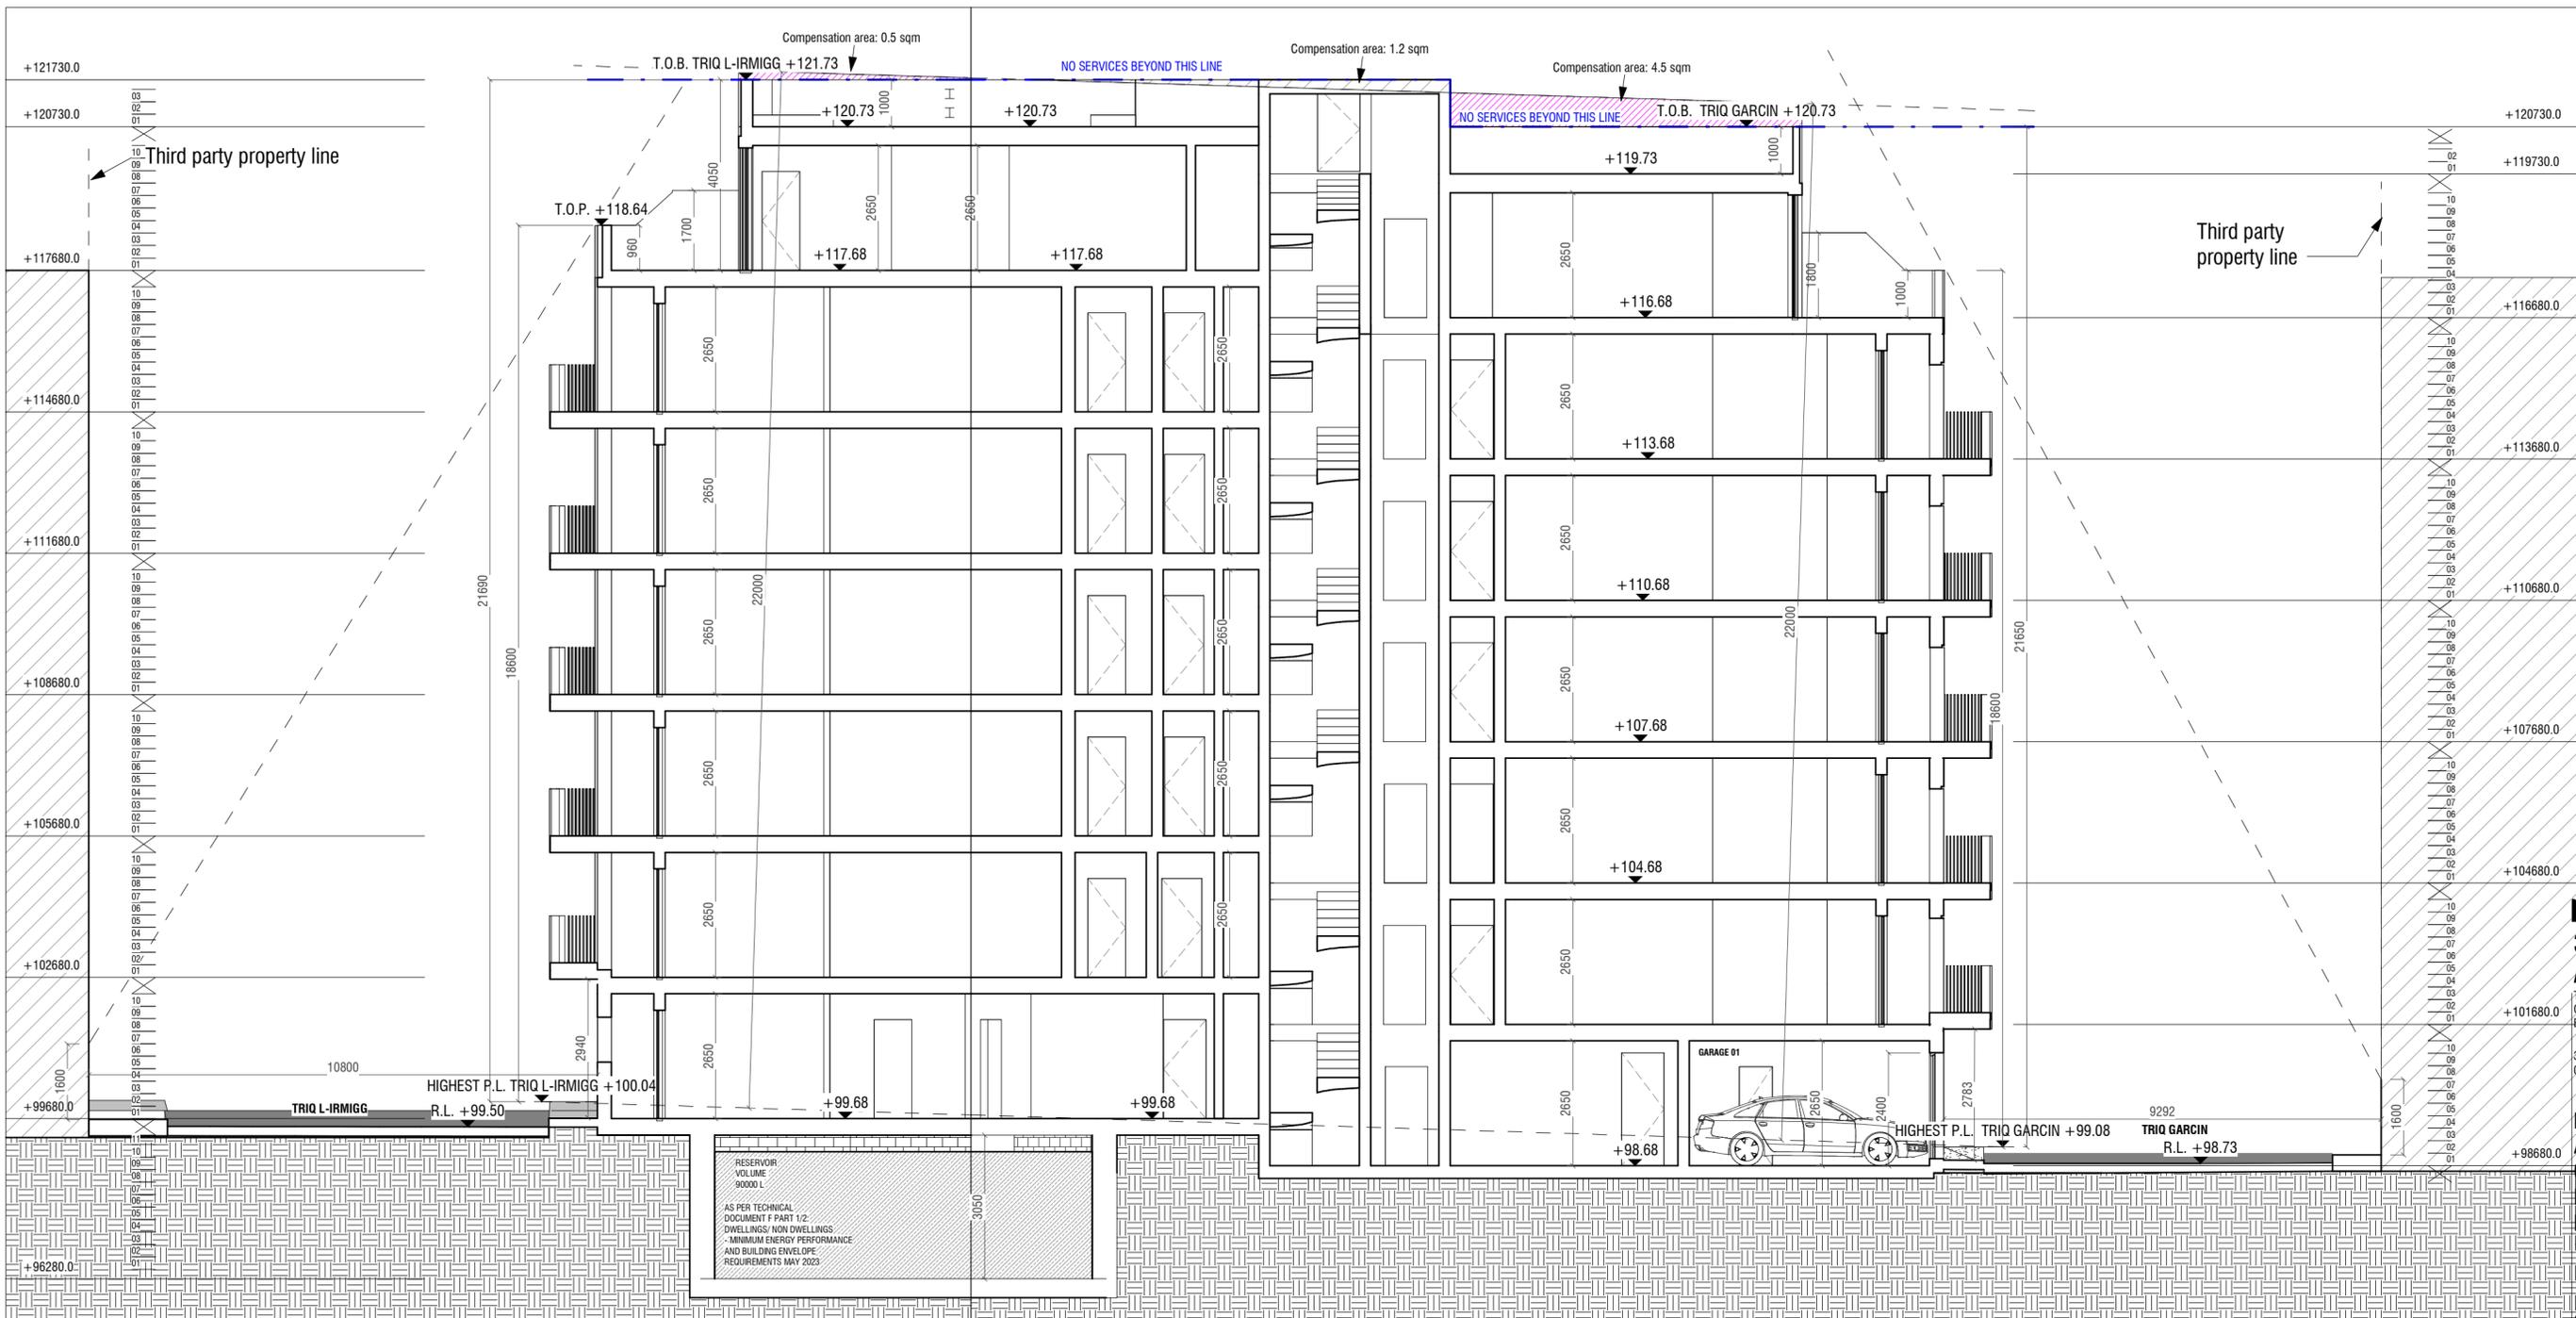

PA_10 - SECTION 02
SCALE 1 : 100

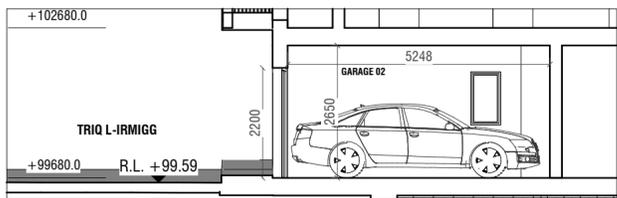

PA_12 - SECTION 03
SCALE 1 : 100

3DM ARCHITECTURE
Triq Il-Furnara, Zone 4
Central Business District
Birkkara, CBD4040, Malta
3dm@3dm.mt
00356 2701 7144


DRAWN BY
AL
CHECKED BY
MA
DATE
13/03/25

CLIENT NAME
ICI LTD
PROJ. ADDRESS
Triq L-Irmigg / Triq
Il-Gnien
PROJ. LOCATION
Msida
PROJ. NAME
Ormeggio

REF. NO.
MSD06-C
DWG NAME
SECTION 02 - 03

DWG NO.
D06
SCALE
1 : 100 on
A2

REVISIONS			
NUMBER	DATE	DESCRIPTION	REVISED BY

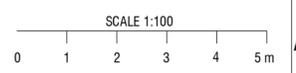



ELEVATION 01 - TRIQ GARCIN
SCALE 1 : 100


Legend Material

- 1 - Plaster in Greige Paint in Smooth Finish
- 2 - Railing in Steel in Matte Greige Finish
- 3 - Aluminium Apertures in Matte Greige Finish
- 4 - Greige stone cladding
- 5 - Entrance door and garage door in Matte Greige Finish



ELEVATION 02 TRIQ L-IRMIGG
SCALE 1 : 100

REVISIONS			
NUMBER	DATE	DESCRIPTION	REVISED BY

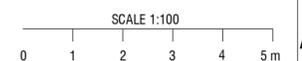

3DM ARCHITECTURE
Triq il-Furnara, Zone 4
Central Business District
Birkirkara, CBD4040, Malta
3dm@3dm.mt
00356 2701 7144

DRAWN BY
AL
CHECKED BY
MA
DATE
13/03/25

CLIENT NAME
ICI LTD
PROJ. ADDRESS
Triq L-Irmigg / Triq
Il-Gnien
PROJ. LOCATION
Msida
PROJ. NAME
Ormeccio

REF. NO.
MSD06-C
DWG NAME
ELEVATION 01 / 02

DWG NO.
D06
SCALE
1 : 100 on
A2



3DM Architecture
Triq il-Furnara, zone 4
Central Business District
Birkirkara, CBD4040, Malta
+35627017144
3dm@3dm.mt